

K:\In\ine\GIS\Projects\Caltrans_DB_orc\call\00577_14\mapdocs\Fig01_2_BuildAlt_Index.mxd Date: 2/19/2015 2:49:11

**Figure 1-2 Overview
Build Alternative**

US Highway 395 Widen Median and Shoulder and Install Rumble Strips Project



K:\In\GIS\Projects\Caltrans_DB_orc\call00577_14\mapdoc\Fig01_3_BuildAlt_3.mxd Date: 3/4/2015 2:49:11

Figure 1-3 (Sheet 1 of 26)
Build Alternative
US Highway 395 Widen Median and Shoulder and Install Rumble Strips Project


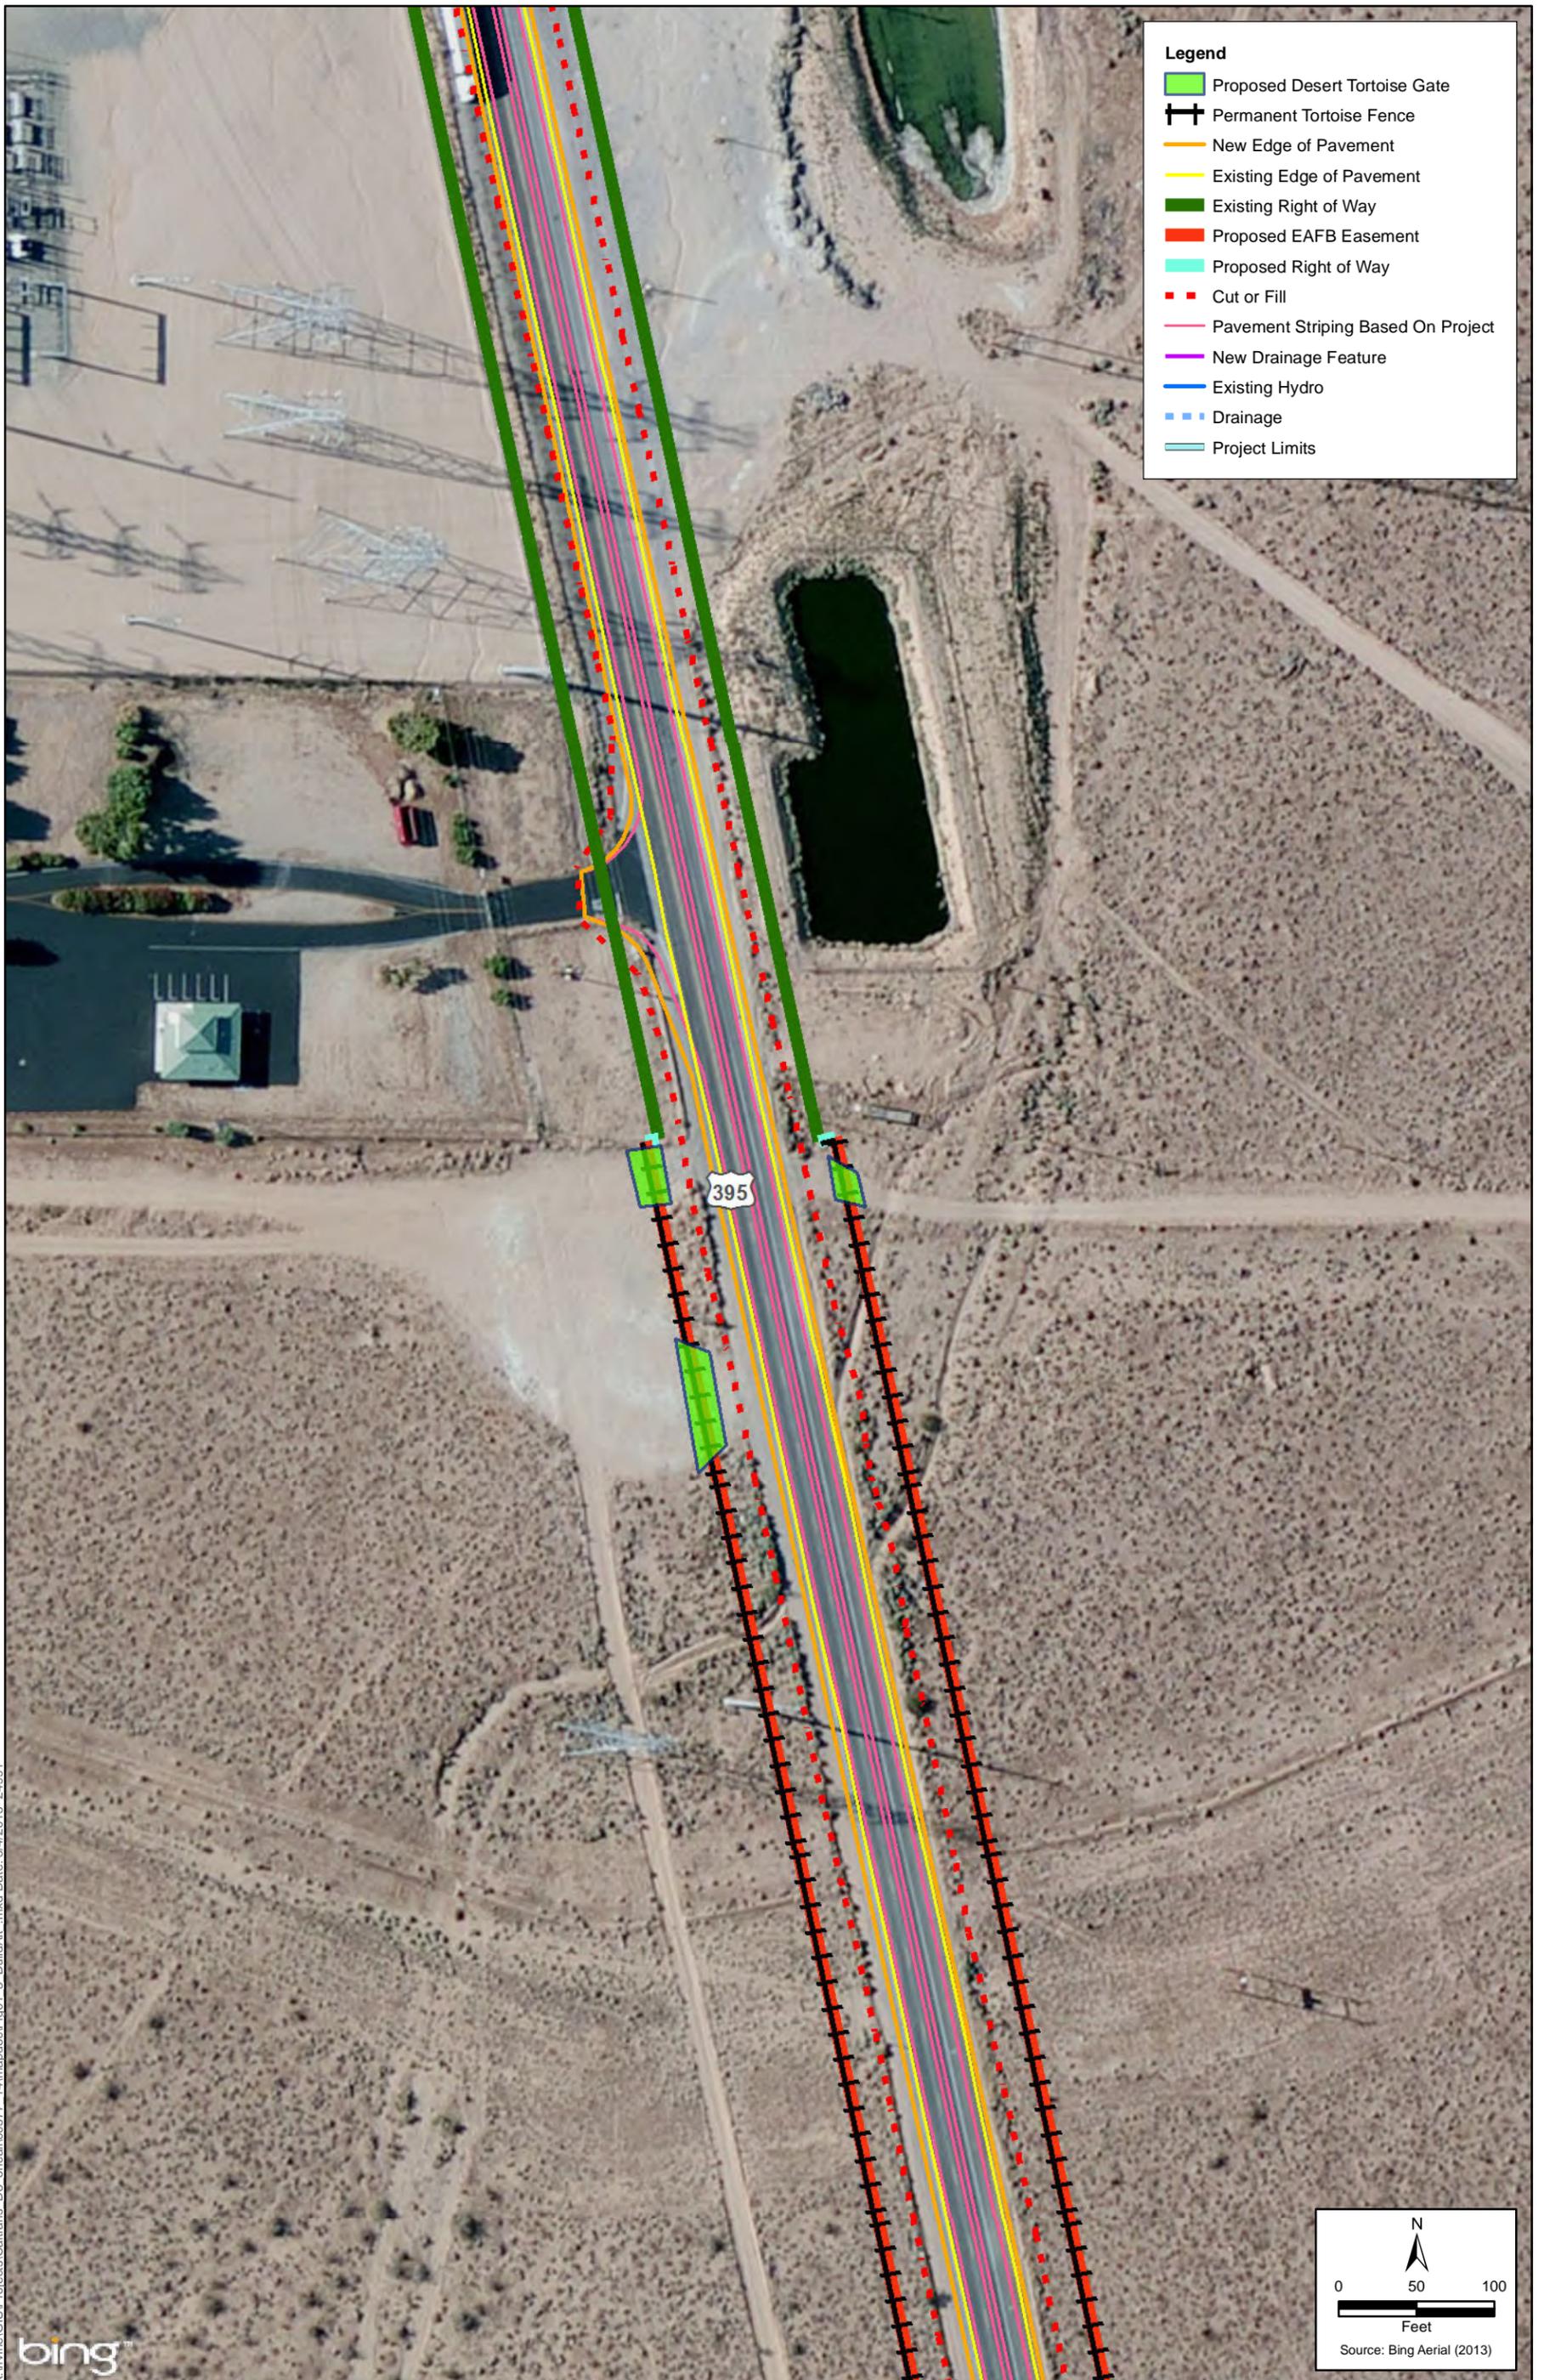


Figure 1-3 (Sheet 2 of 26)
Build Alternative


US Highway 395 Widen Median and Shoulder and Install Rumble Strips Project

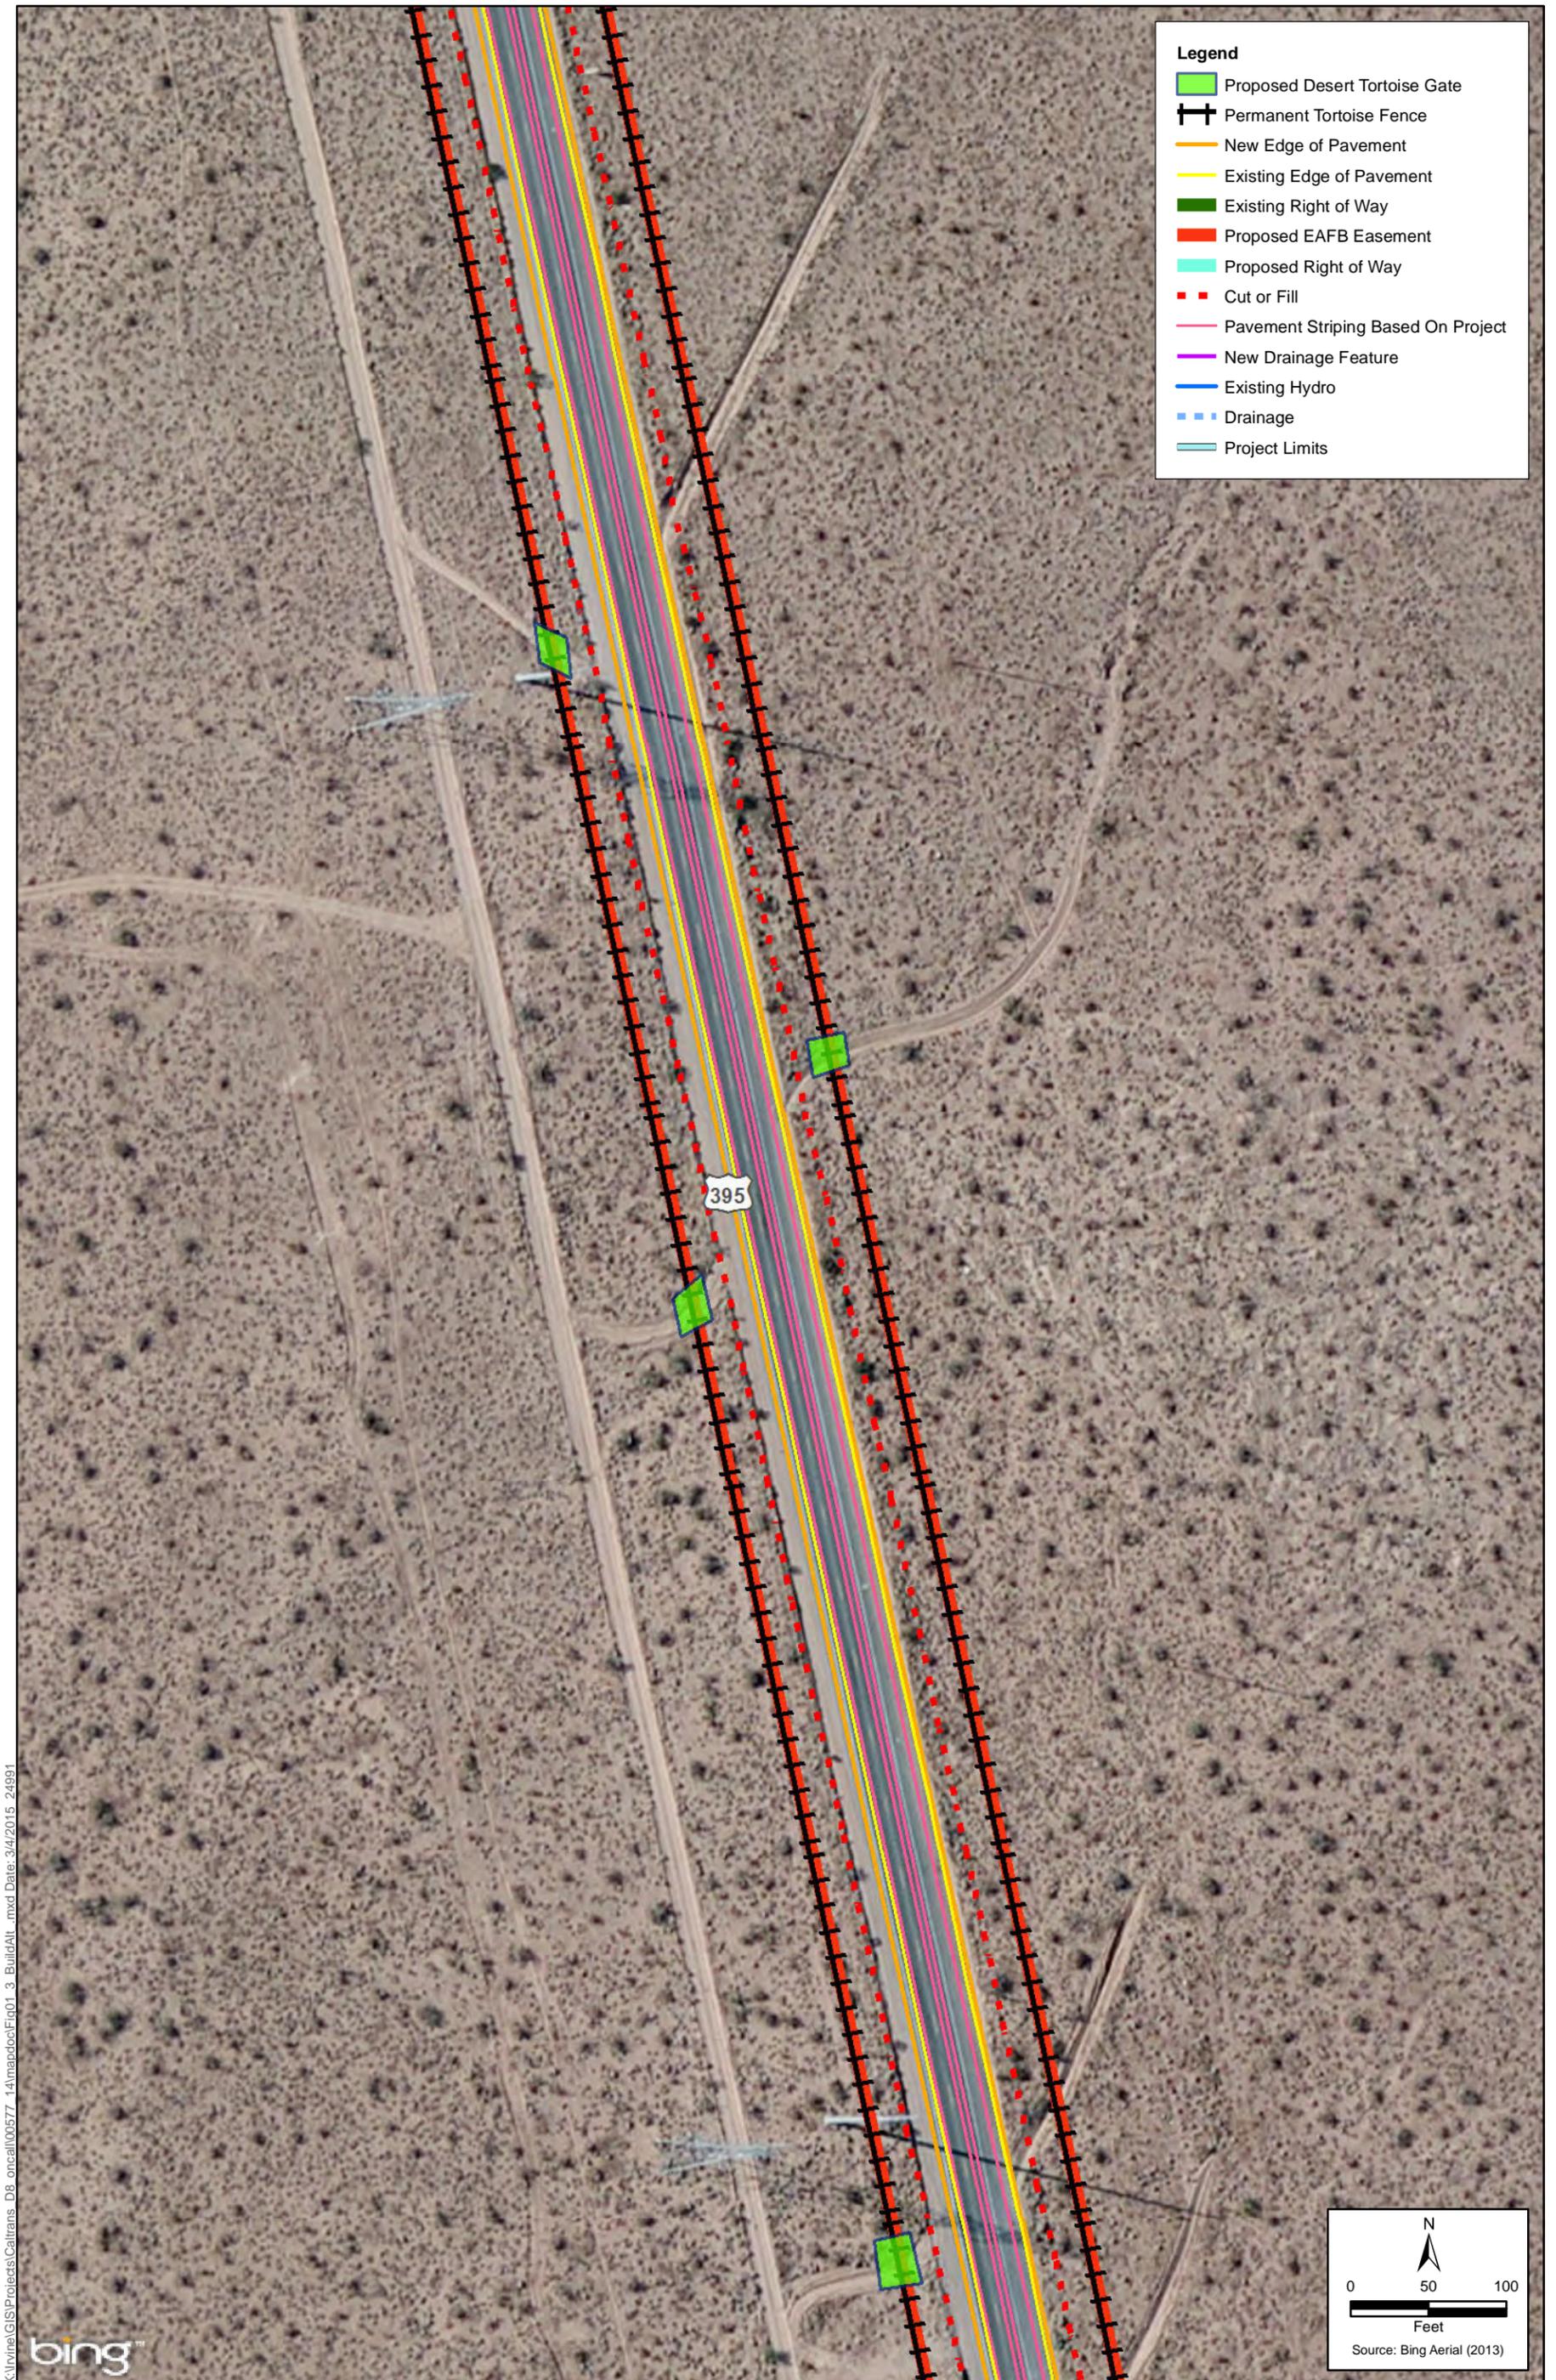

K:\In\GIS\Projects\Caltrans_DB_orc\call00577_14\mapdoc\Fig01_3_BuildAlt_3.mxd Date: 3/4/2015 2:49:11

Figure 1-3 (Sheet 3 of 26)
Build Alternative

US Highway 395 Widen Median and Shoulder and Install Rumble Strips Project

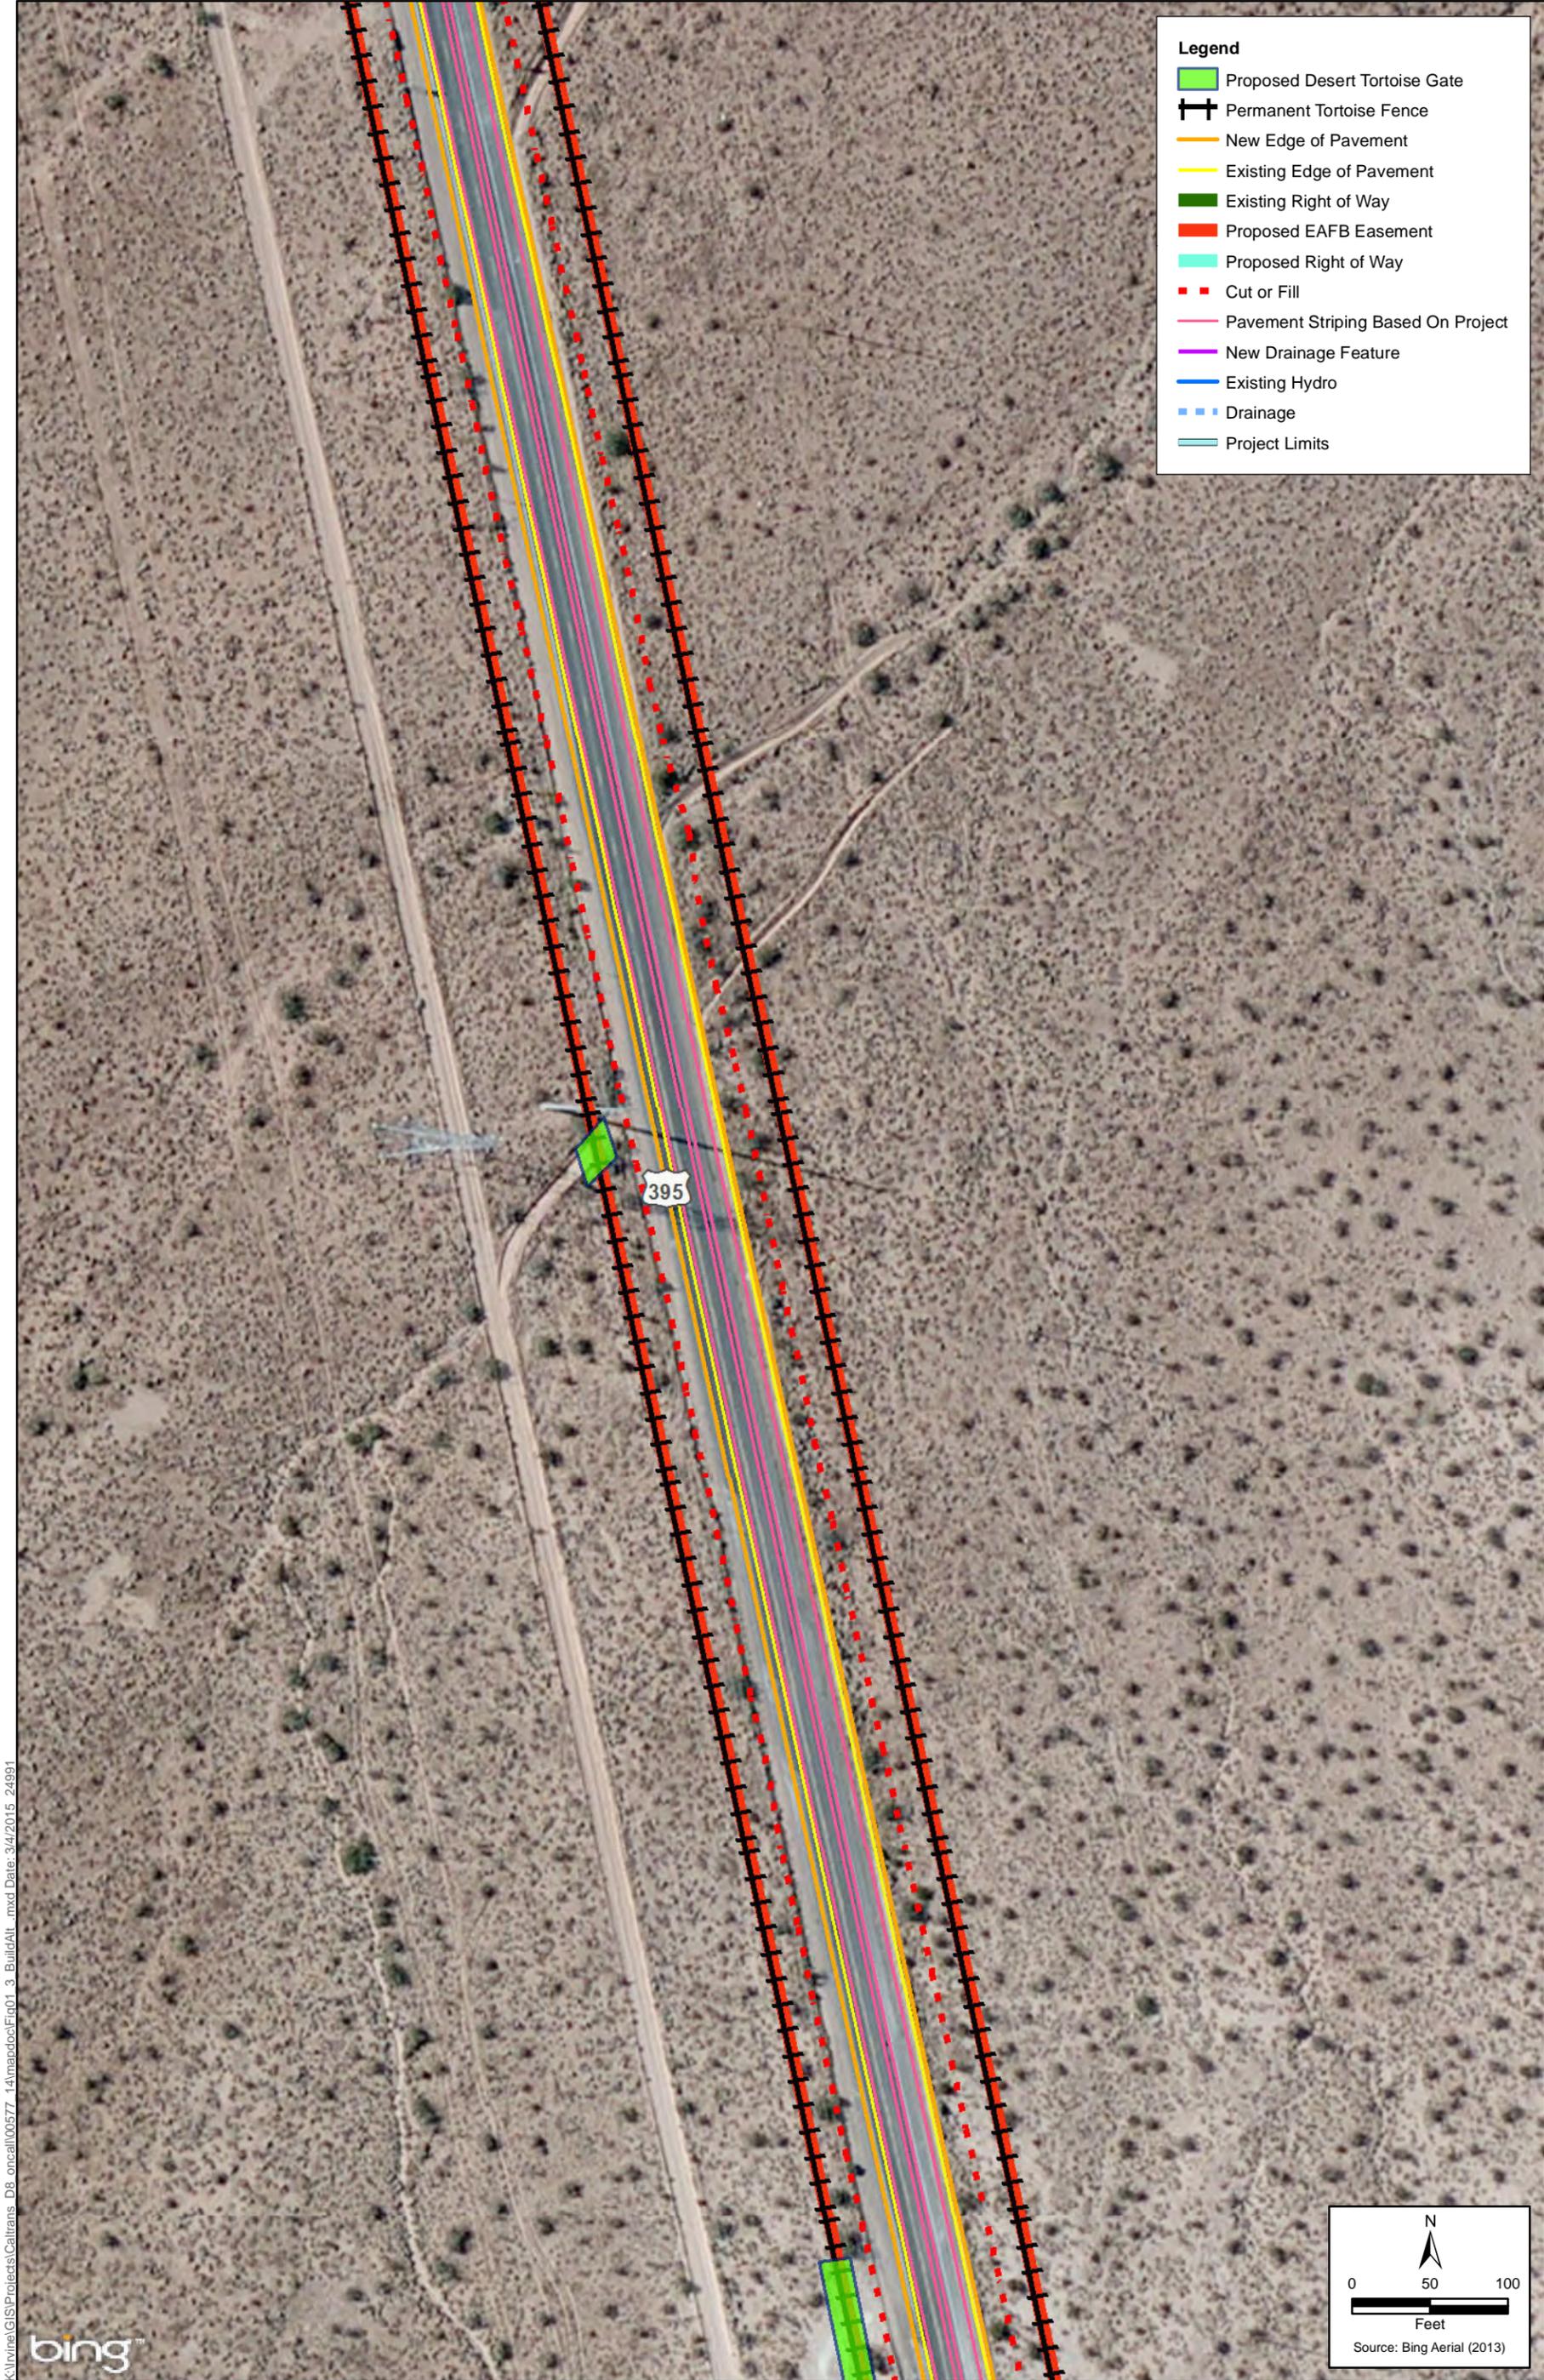

K:\Irvine\GIS\Projects\Caltrans_DB_orc\call00577_14\mapdoc\Fig01_3_BuildAlt_3.mxd Date: 3/4/2015 2:49:11

Figure 1-3 (Sheet 4 of 26)
Build Alternative

US Highway 395 Widen Median and Shoulder and Install Rumble Strips Project

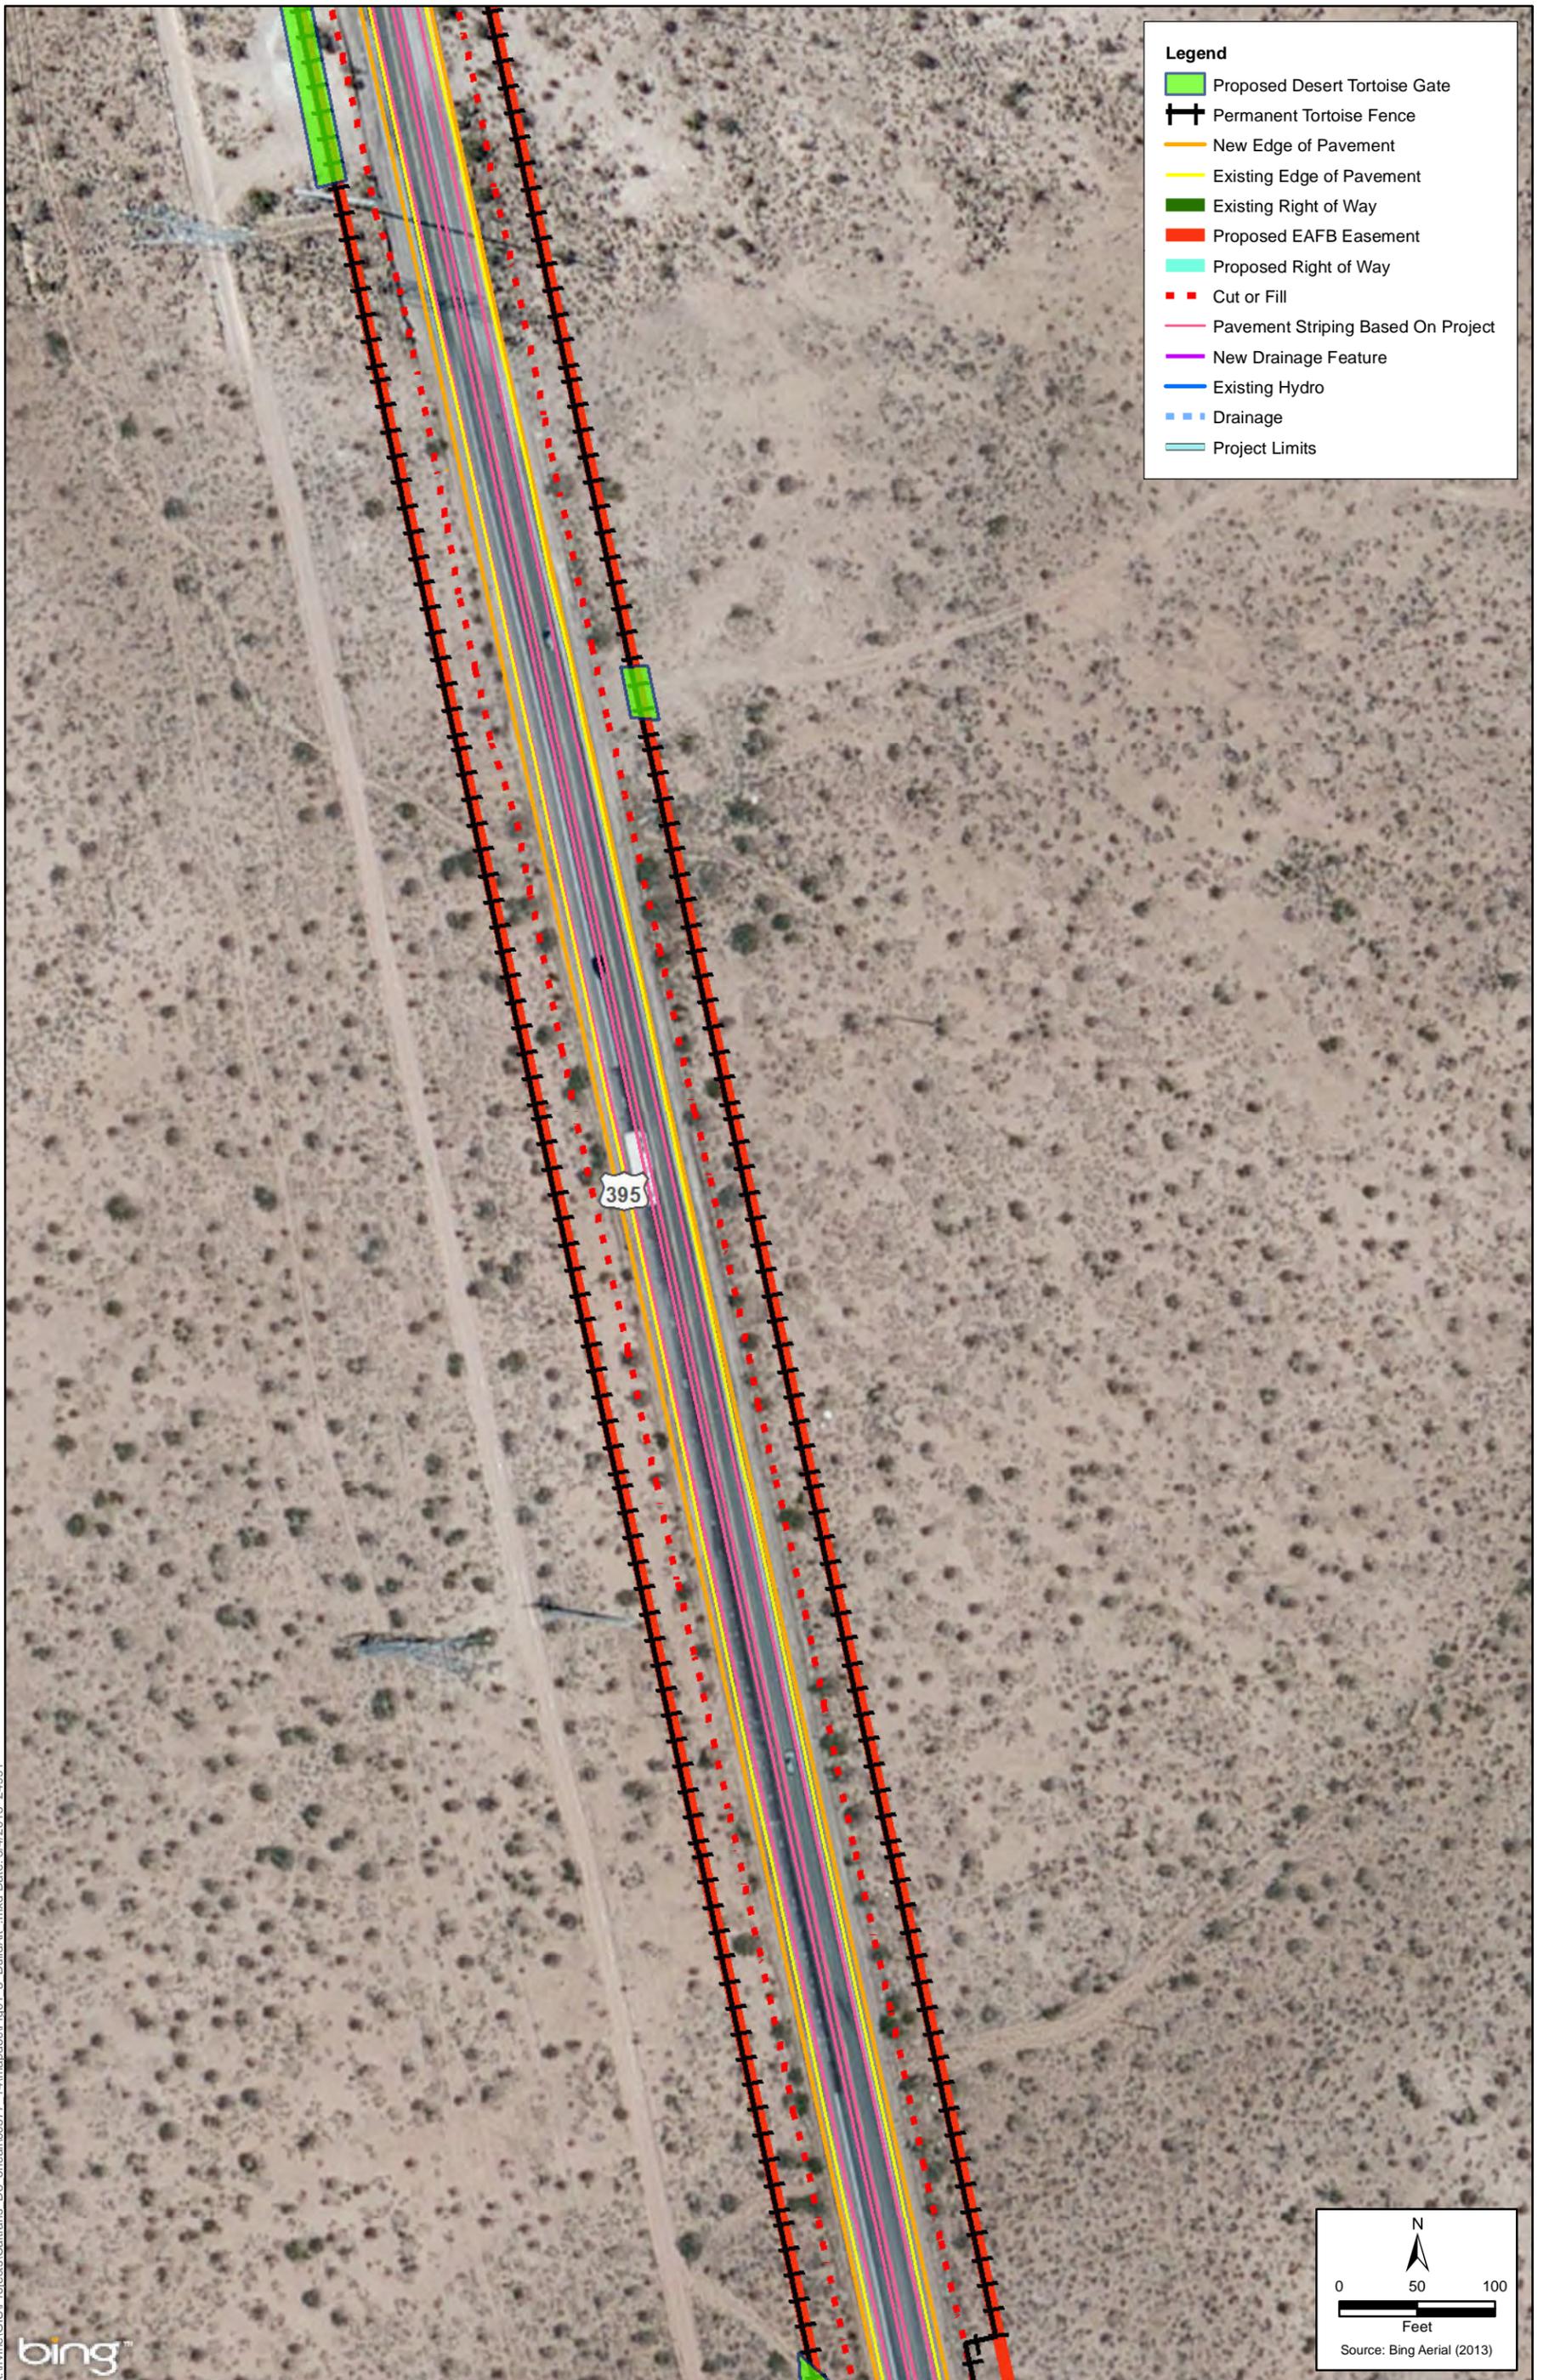


Figure 1-3 (Sheet 5 of 26)
Build Alternative

US Highway 395 Widen Median and Shoulder and Install Rumble Strips Project



K:\In\GIS\Projects\Caltrans_DB_orc\call00577_14\mapdoc\Fig01_3_BuildAlt_3.mxd Date: 3/4/2015 2:49:11

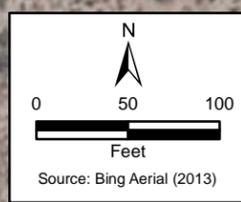


Figure 1-3 (Sheet 6 of 26)

Build Alternative

US Highway 395 Widen Median and Shoulder and Install Rumble Strips Project

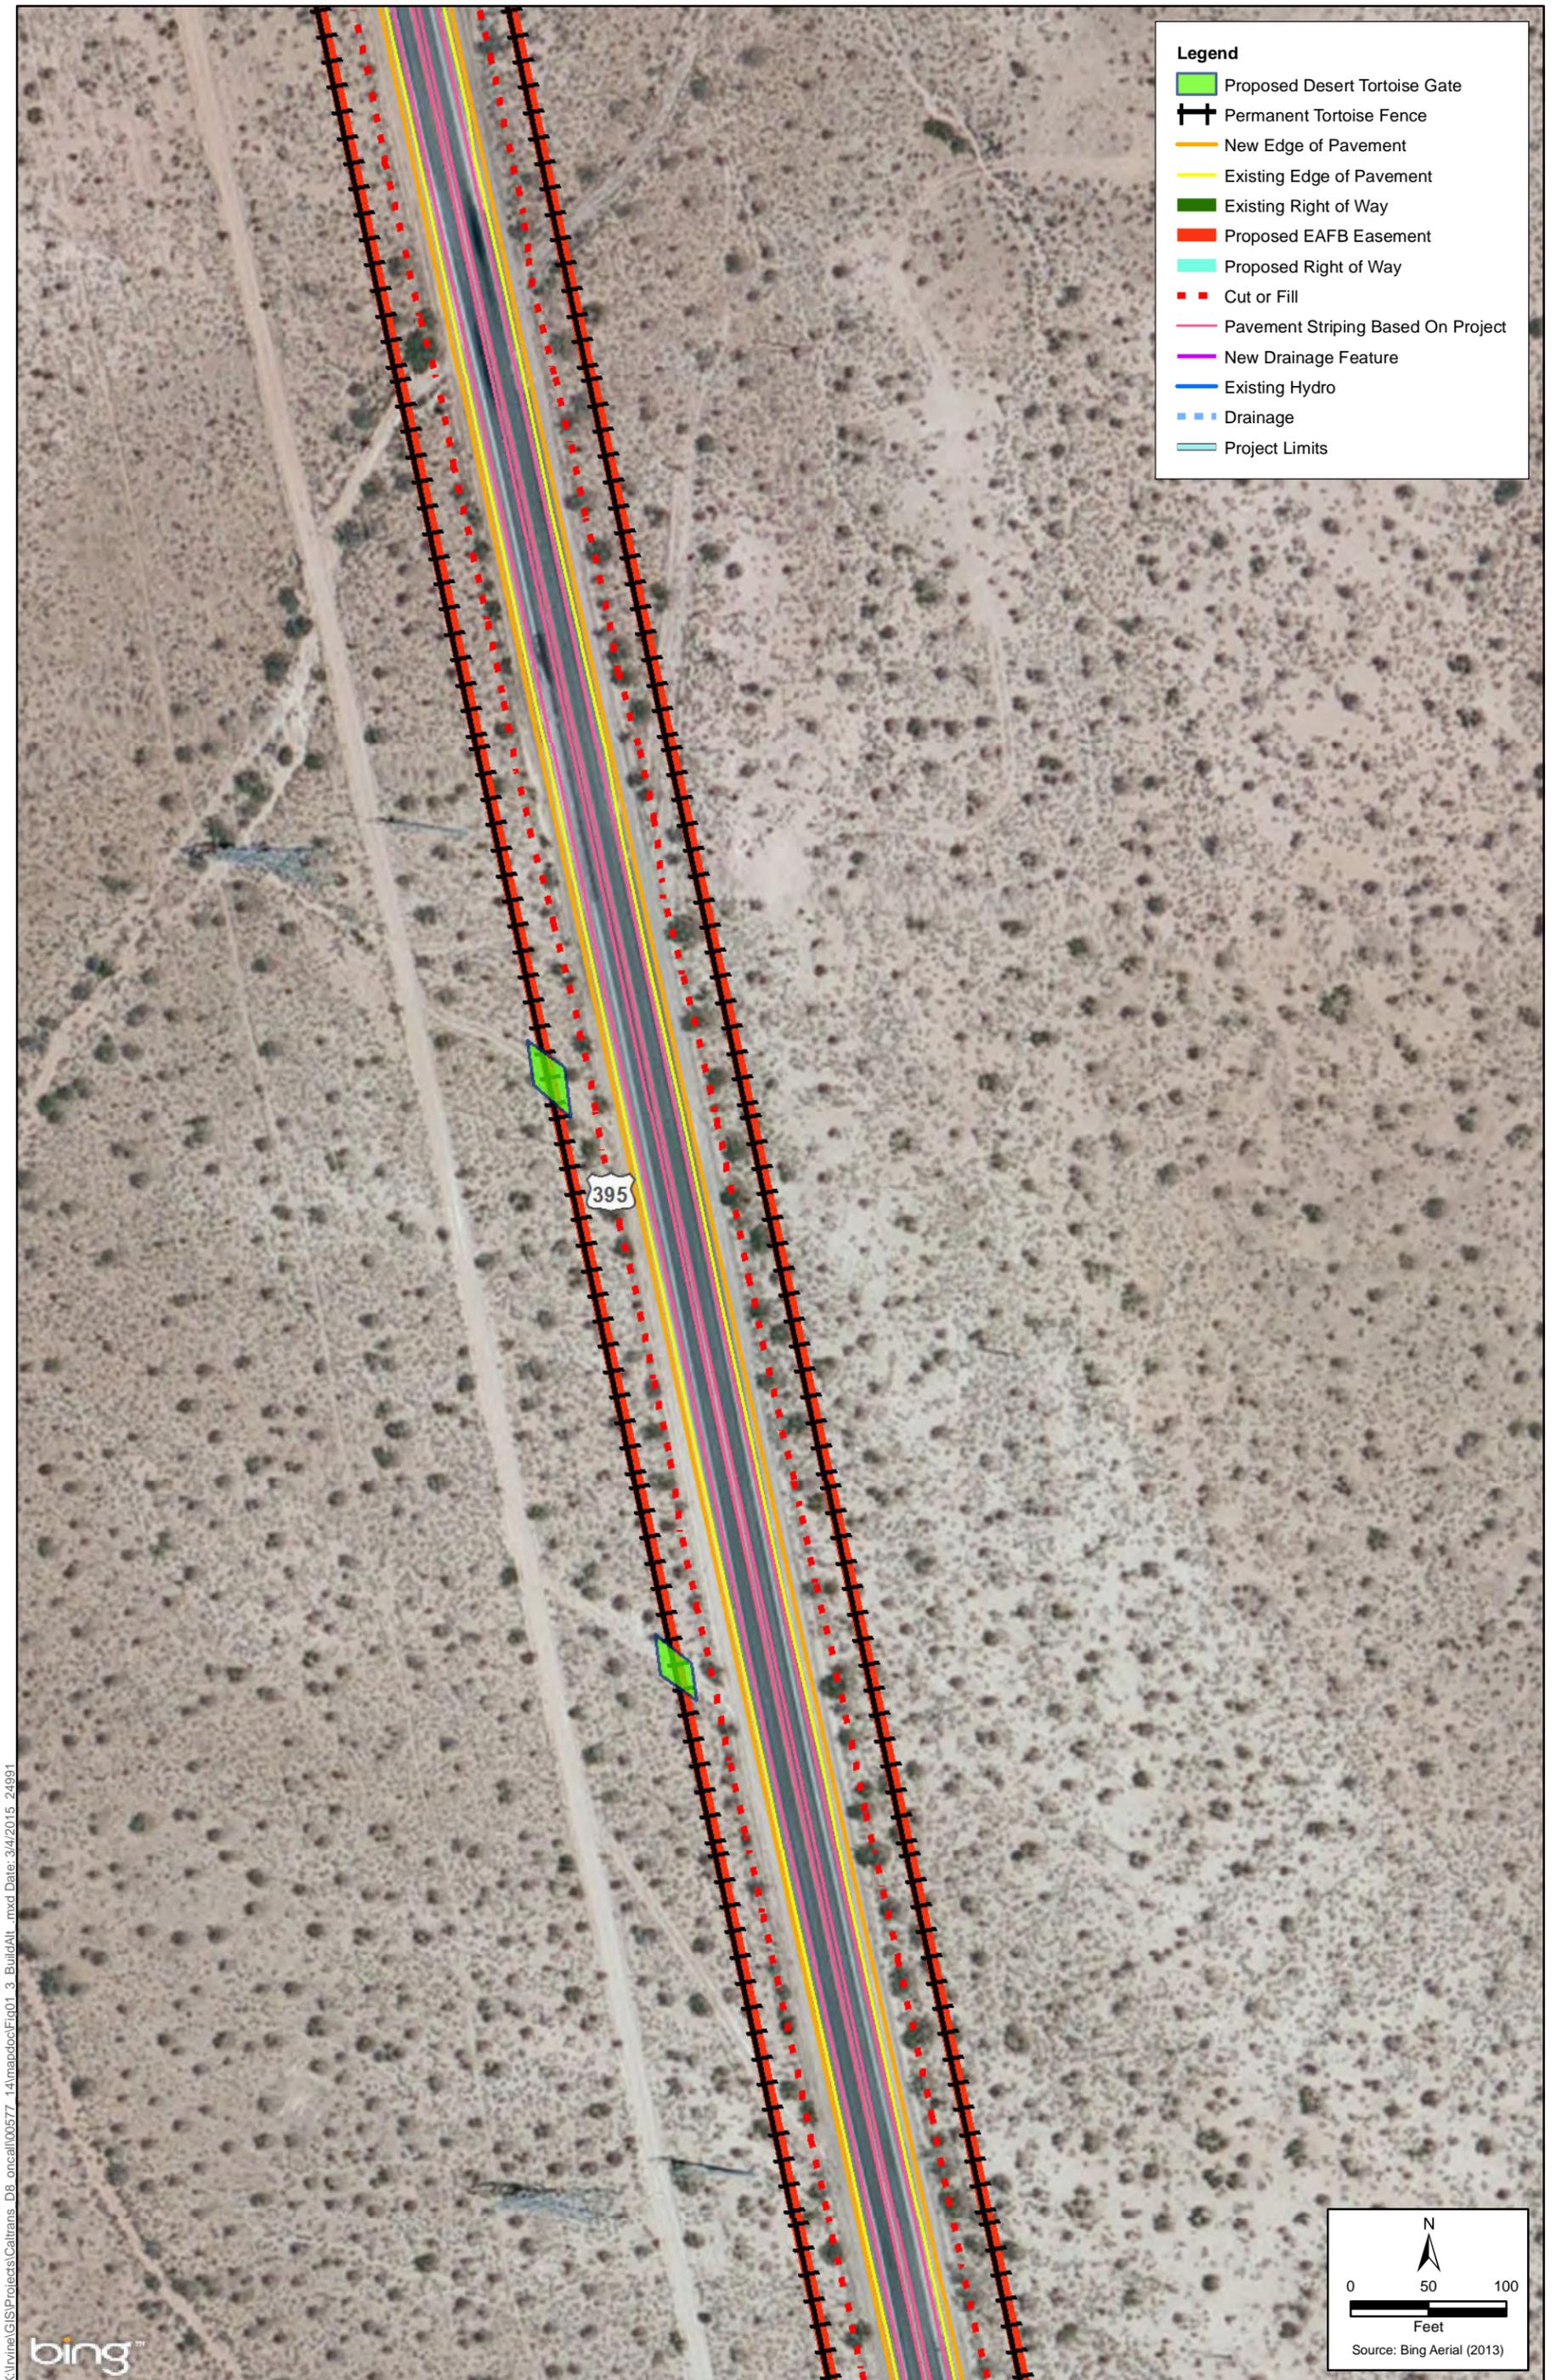


Figure 1-3 (Sheet 7 of 26)
Build Alternative

US Highway 395 Widen Median and Shoulder and Install Rumble Strips Project



K:\In\GIS\Projects\Caltrans_DB_oncall\00577_14\mapdoc\Fig01_3_BuildAlt_.mxd Date: 3/4/2015 2:49:11

Figure 1-3 (Sheet 8 of 26)

Build Alternative

US Highway 395 Widen Median and Shoulder and Install Rumble Strips Project


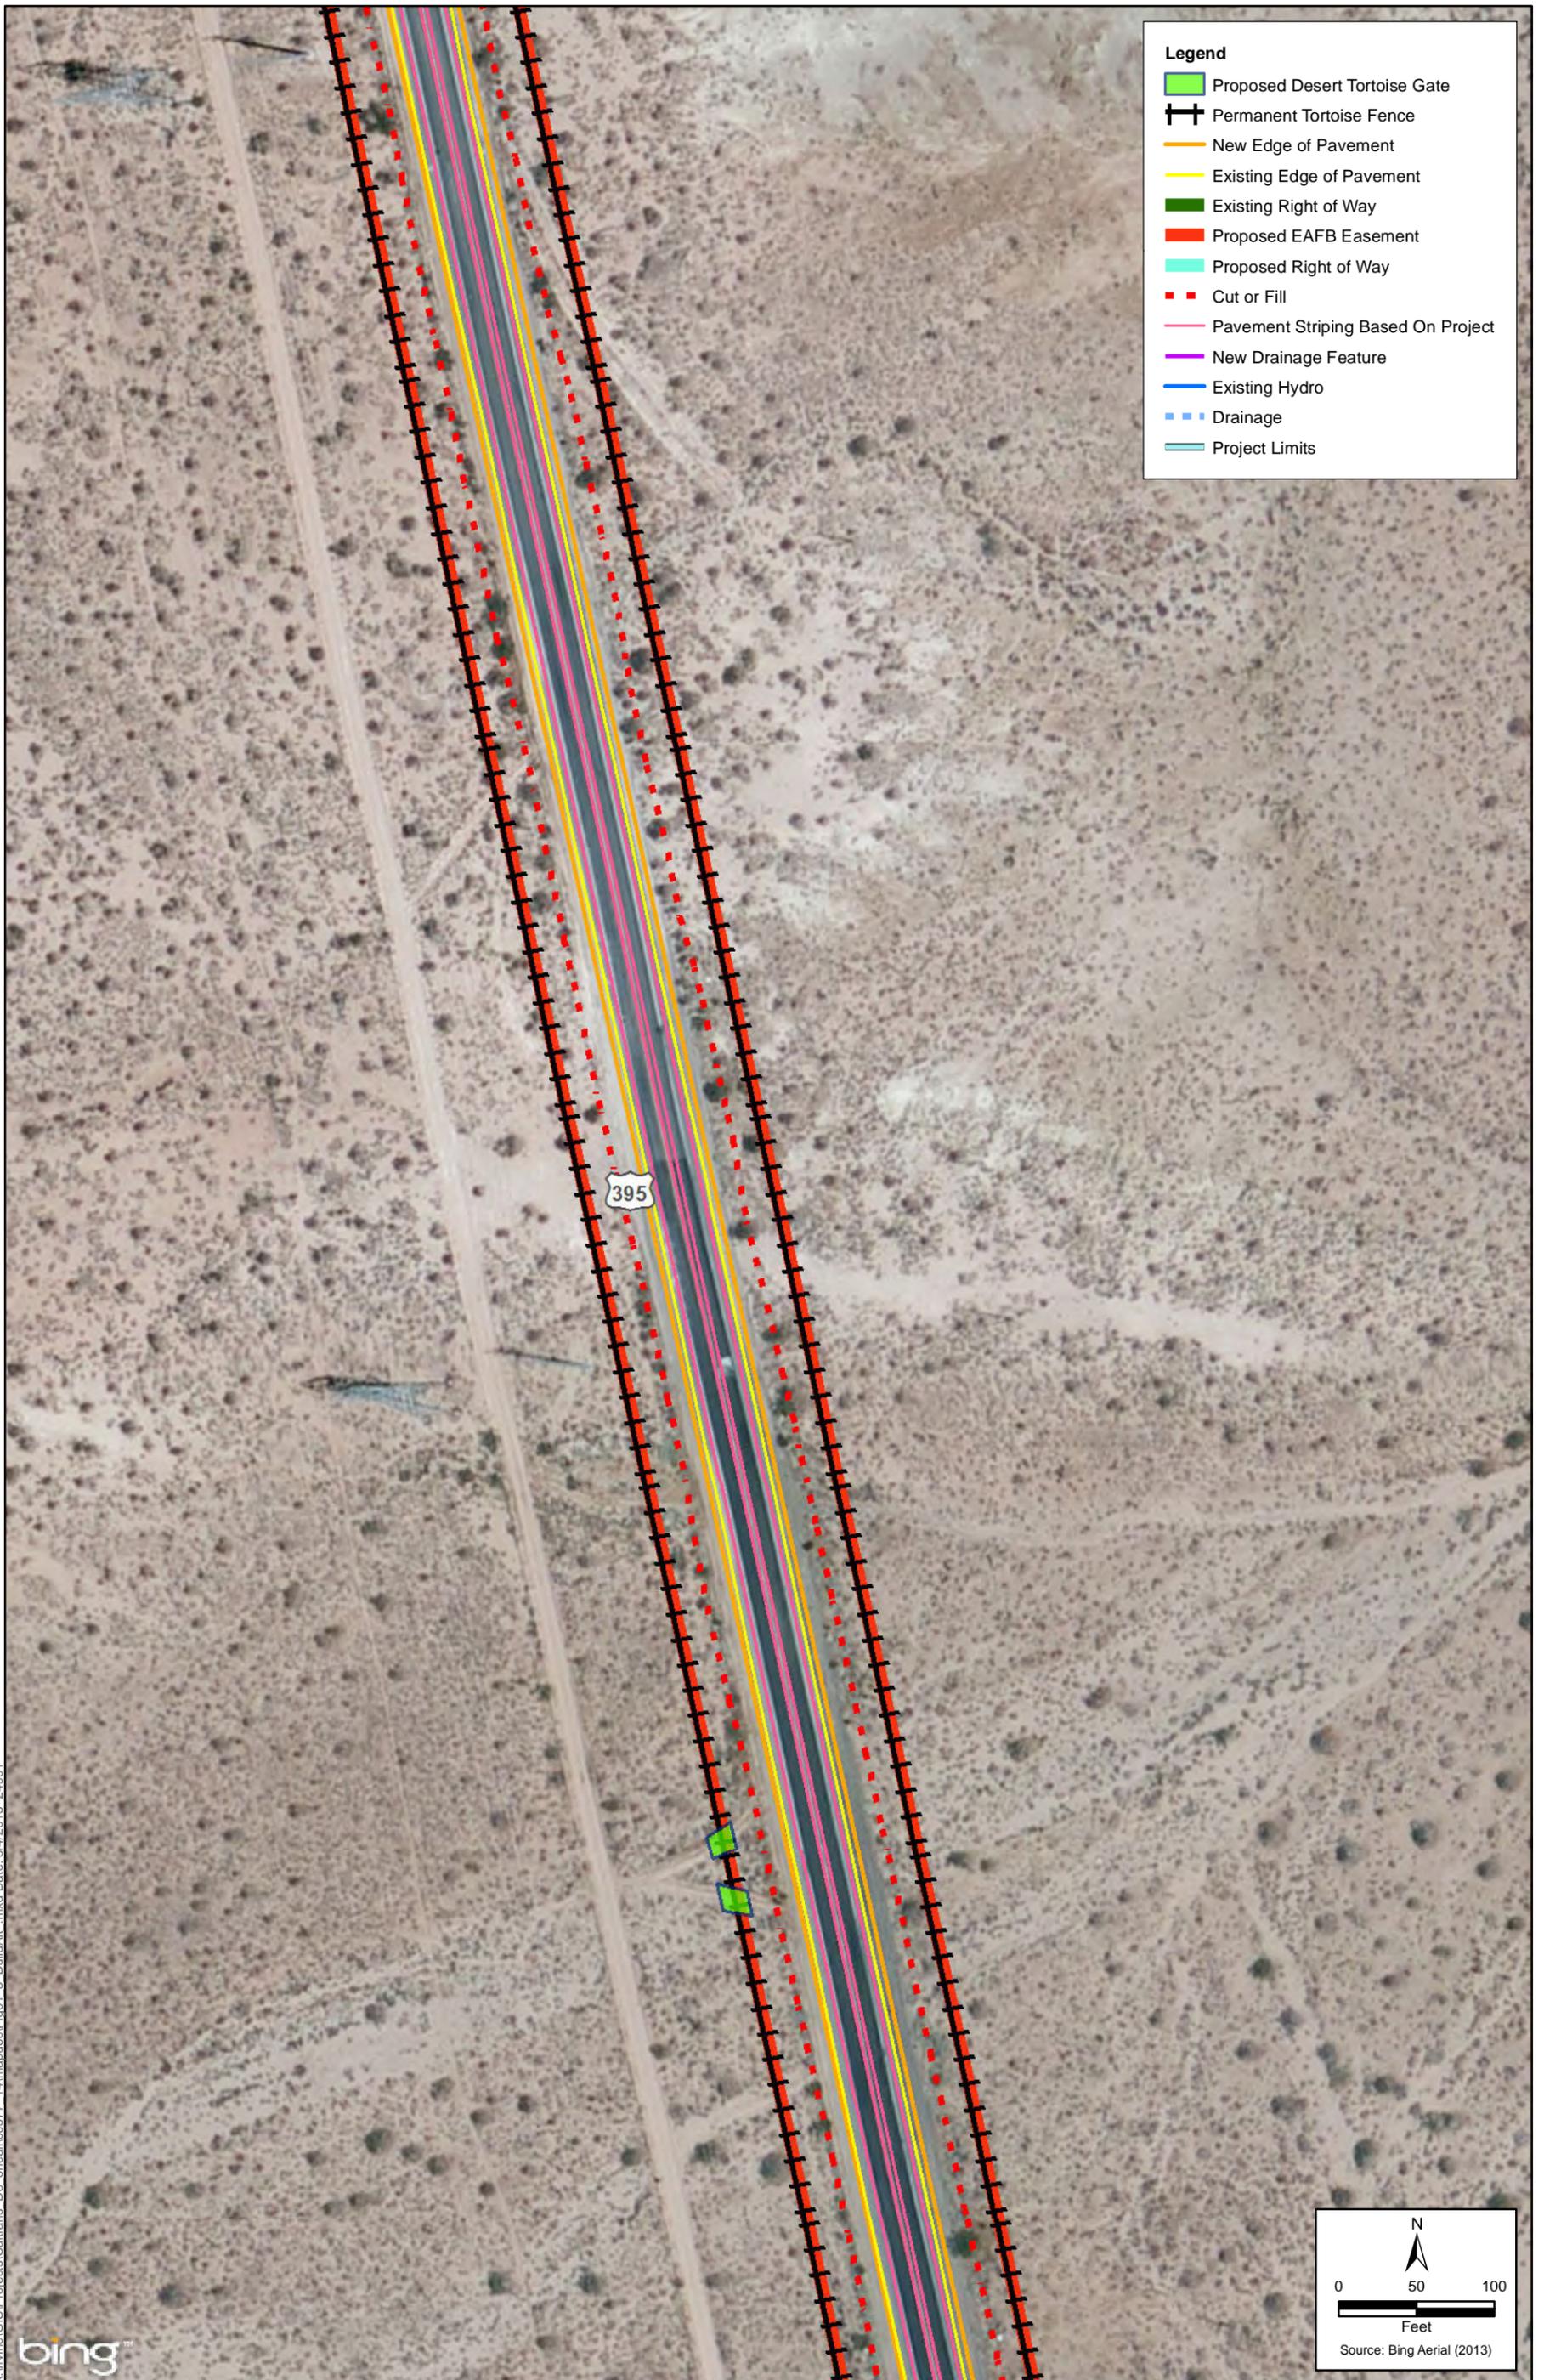


Figure 1-3 (Sheet 9 of 26)
Build Alternative

US Highway 395 Widen Median and Shoulder and Install Rumble Strips Project

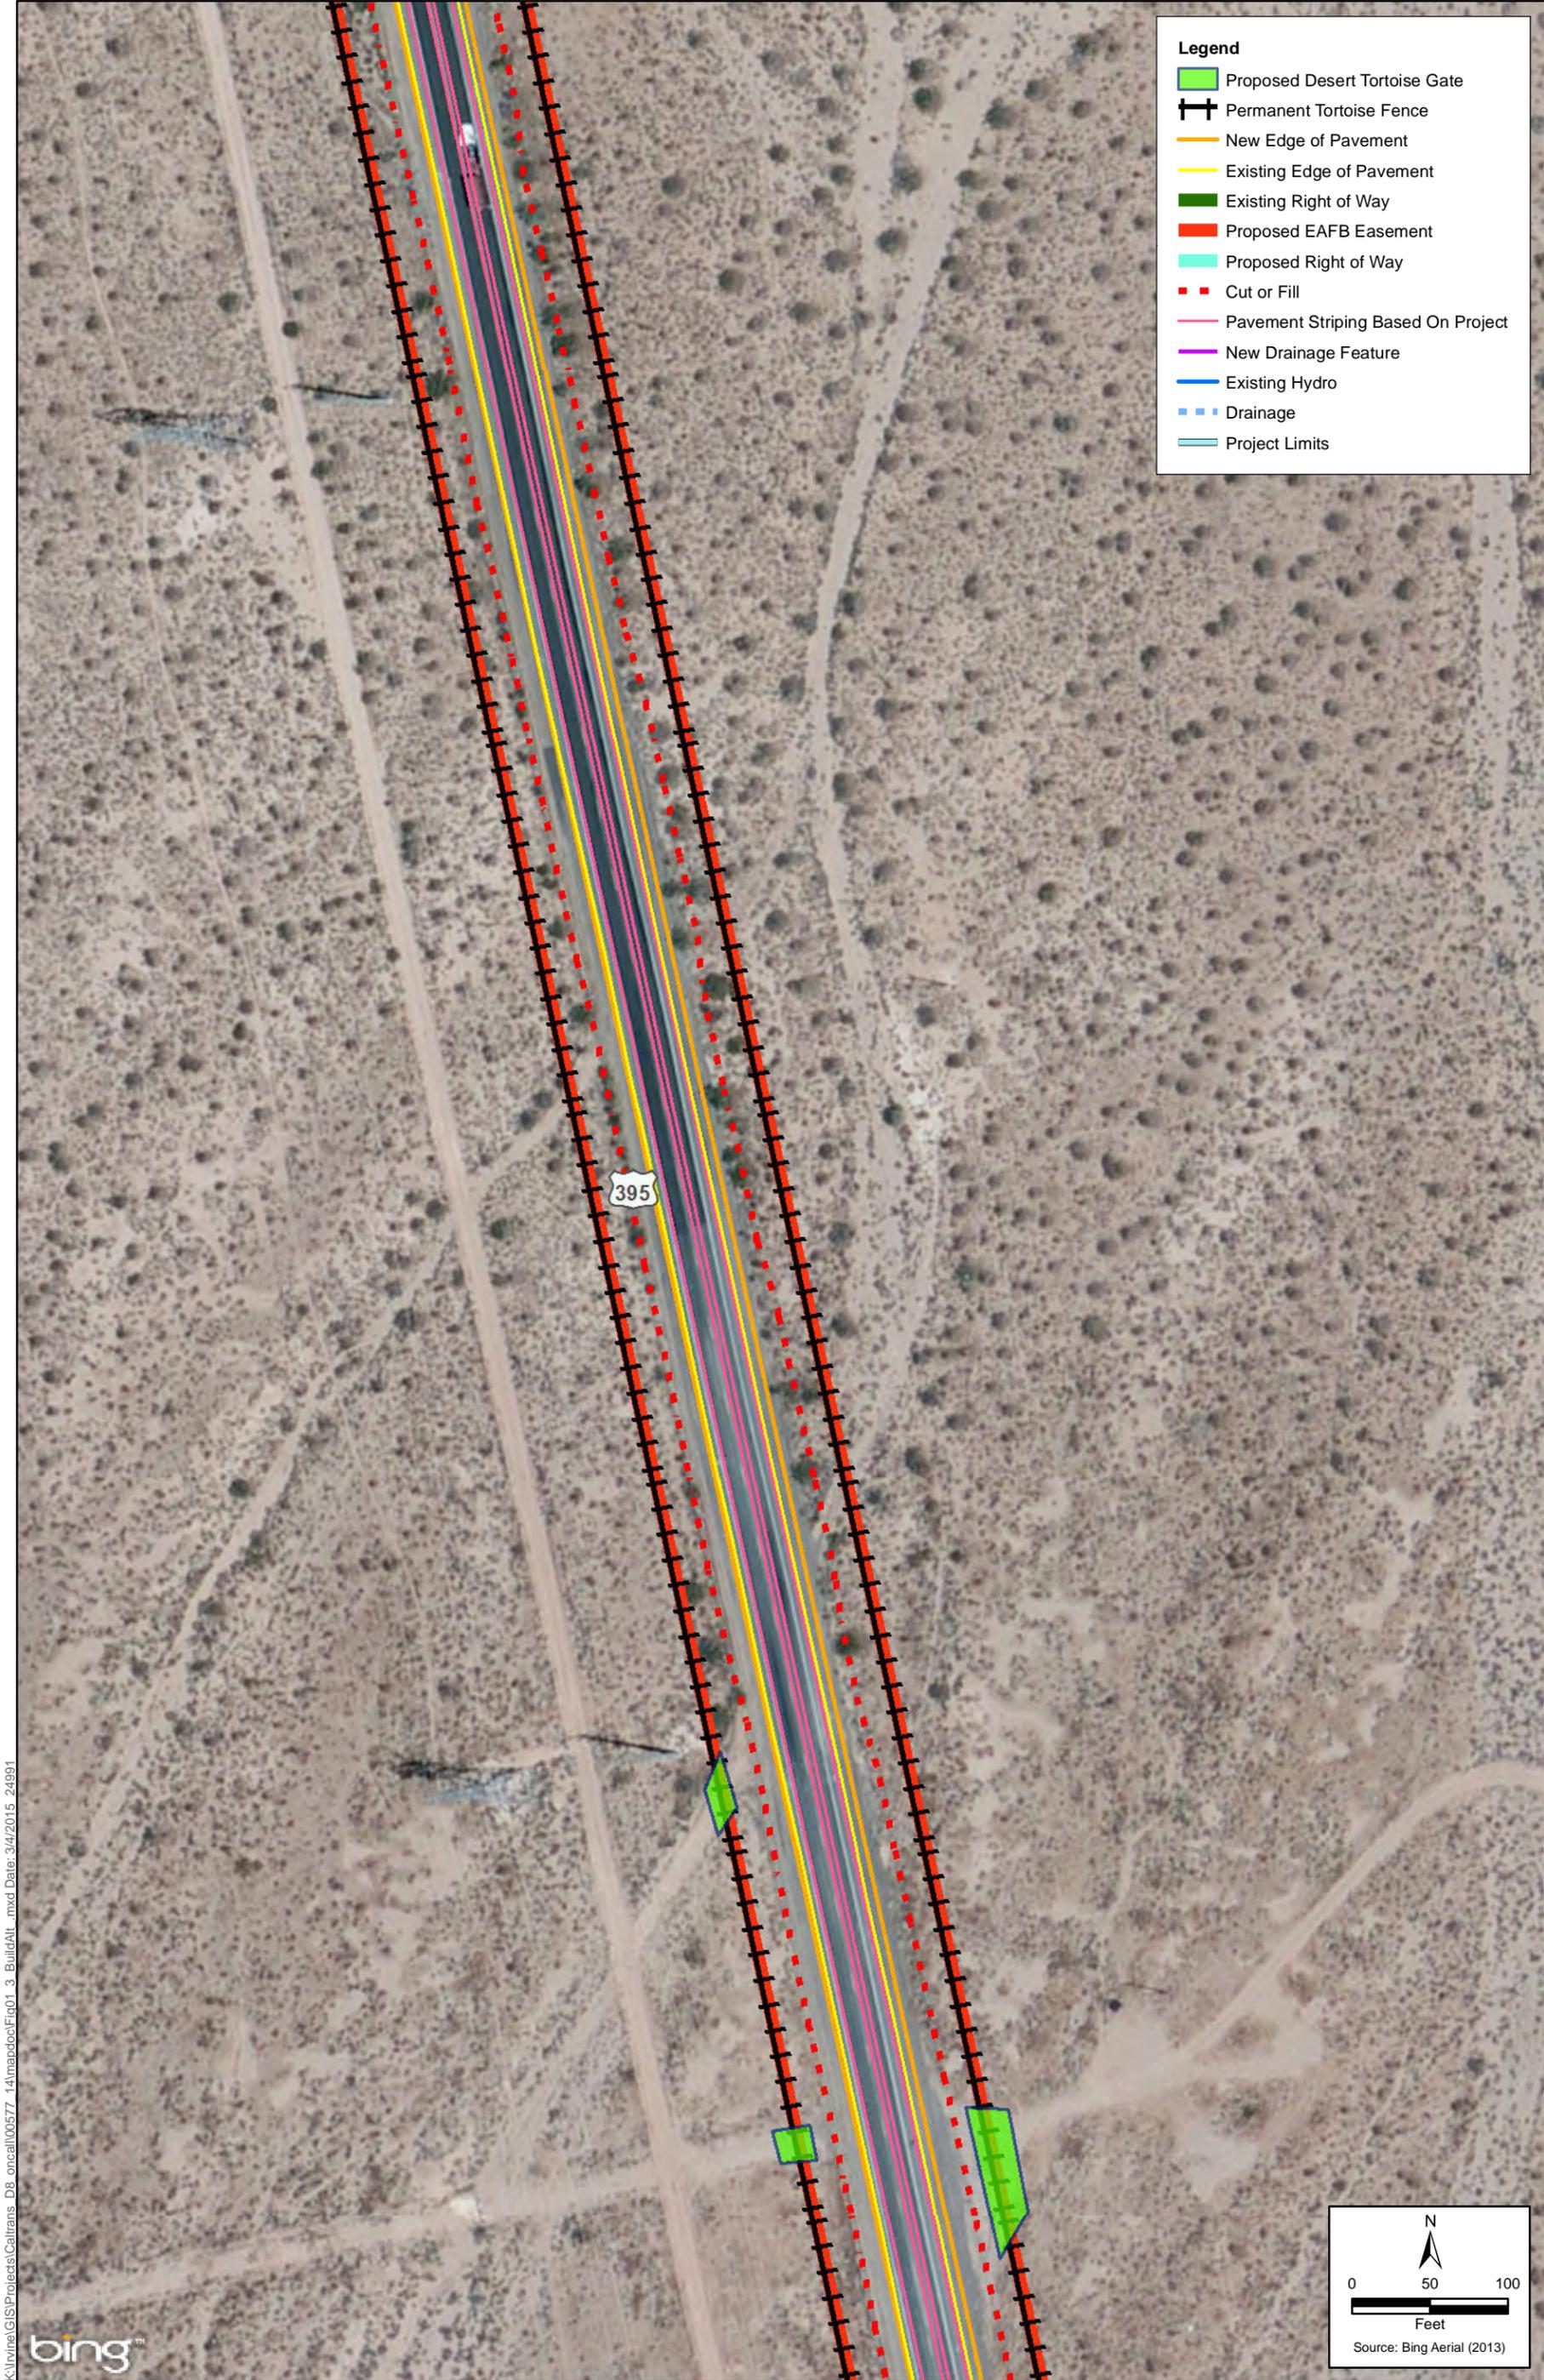


K:\Irvine\GIS\Projects\Caltrans_DB_orc\call00577_14\mapdoc\Fig01_3_BuildAlt_3.mxd Date: 3/4/2015 2:49:11



Figure 1-3 (Sheet 10 of 26)

Build Alternative

US Highway 395 Widen Median and Shoulder and Install Rumble Strips Project

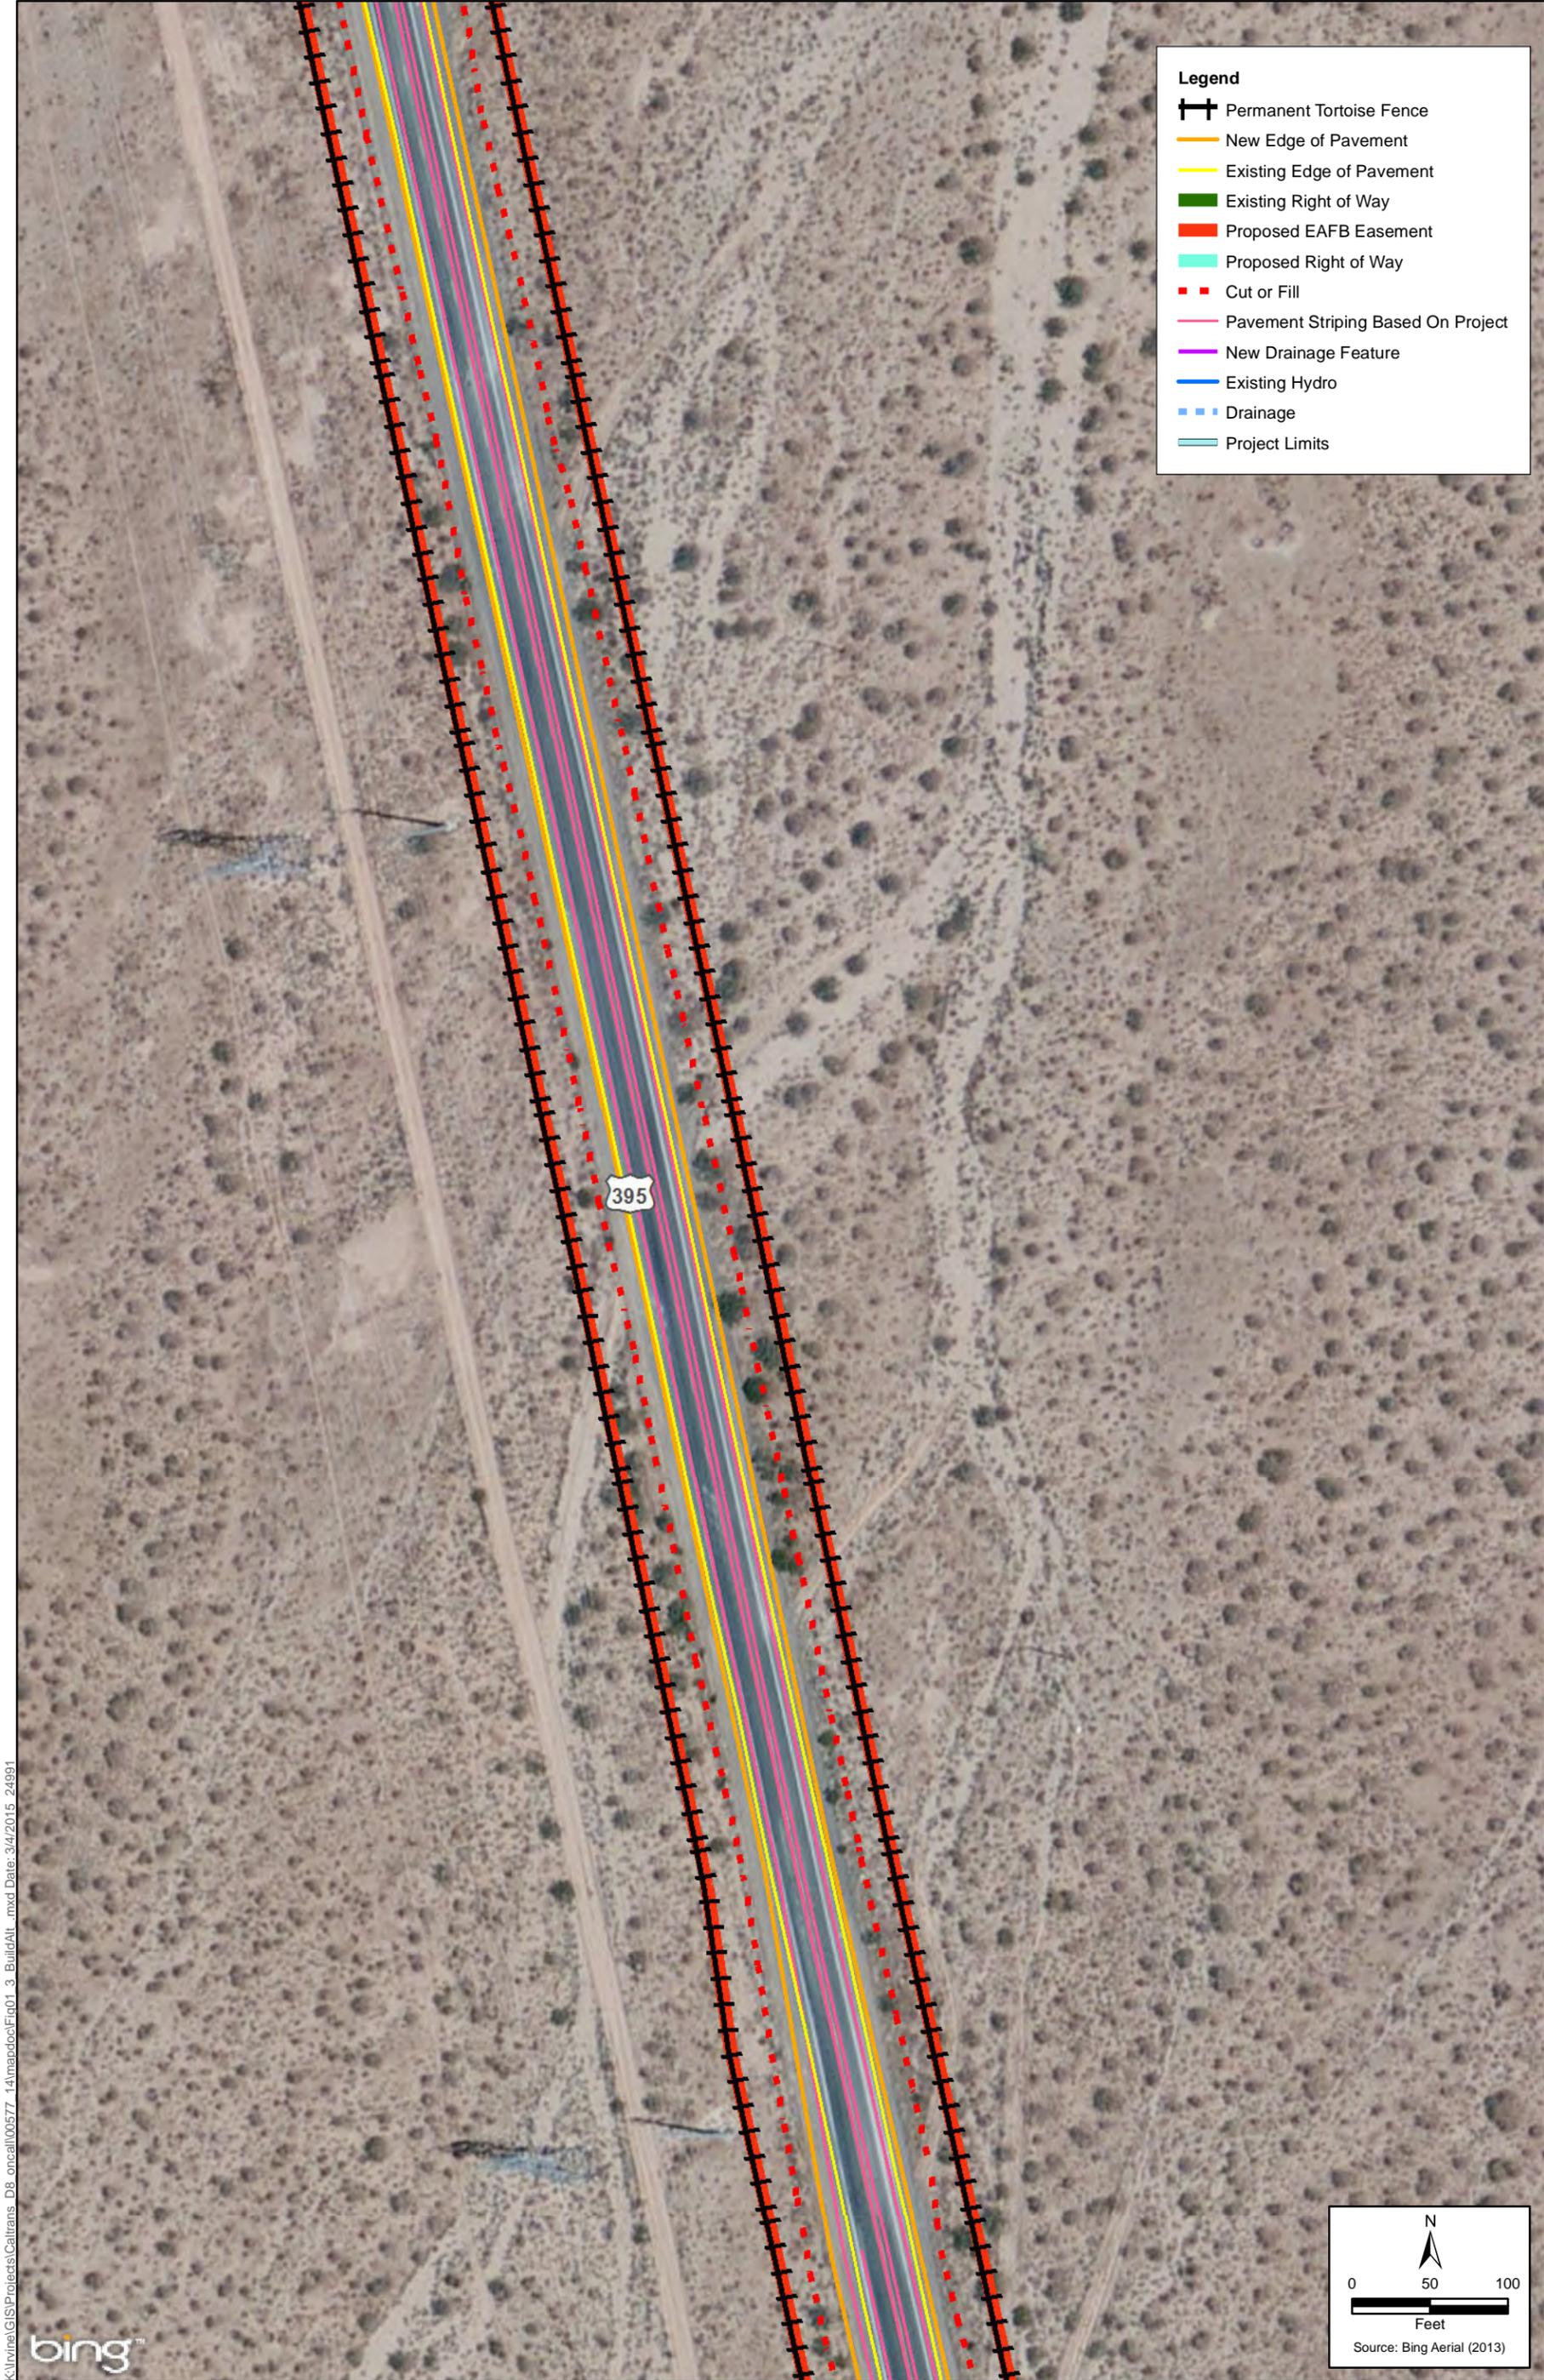

K:\In\ne\GIS\Projects\Calltrans DB_orcall\00577_14\mapdoc\Fig01_3_BuildAlt_3.mxd Date: 3/4/2015 2:49:11

Figure 1-3 (Sheet 11 of 26)


Build Alternative
US Highway 395 Widen Median and Shoulder and Install Rumble Strips Project



K:\Irvine\GIS\Projects\Caltrans_DB_orc\call100577_14\mapdoc\Fig01_3_BuildAlt_3.mxd Date: 3/4/2015 2:49:11

Figure 1-3 (Sheet 12 of 26)
Build Alternative

US Highway 395 Widen Median and Shoulder and Install Rumble Strips Project

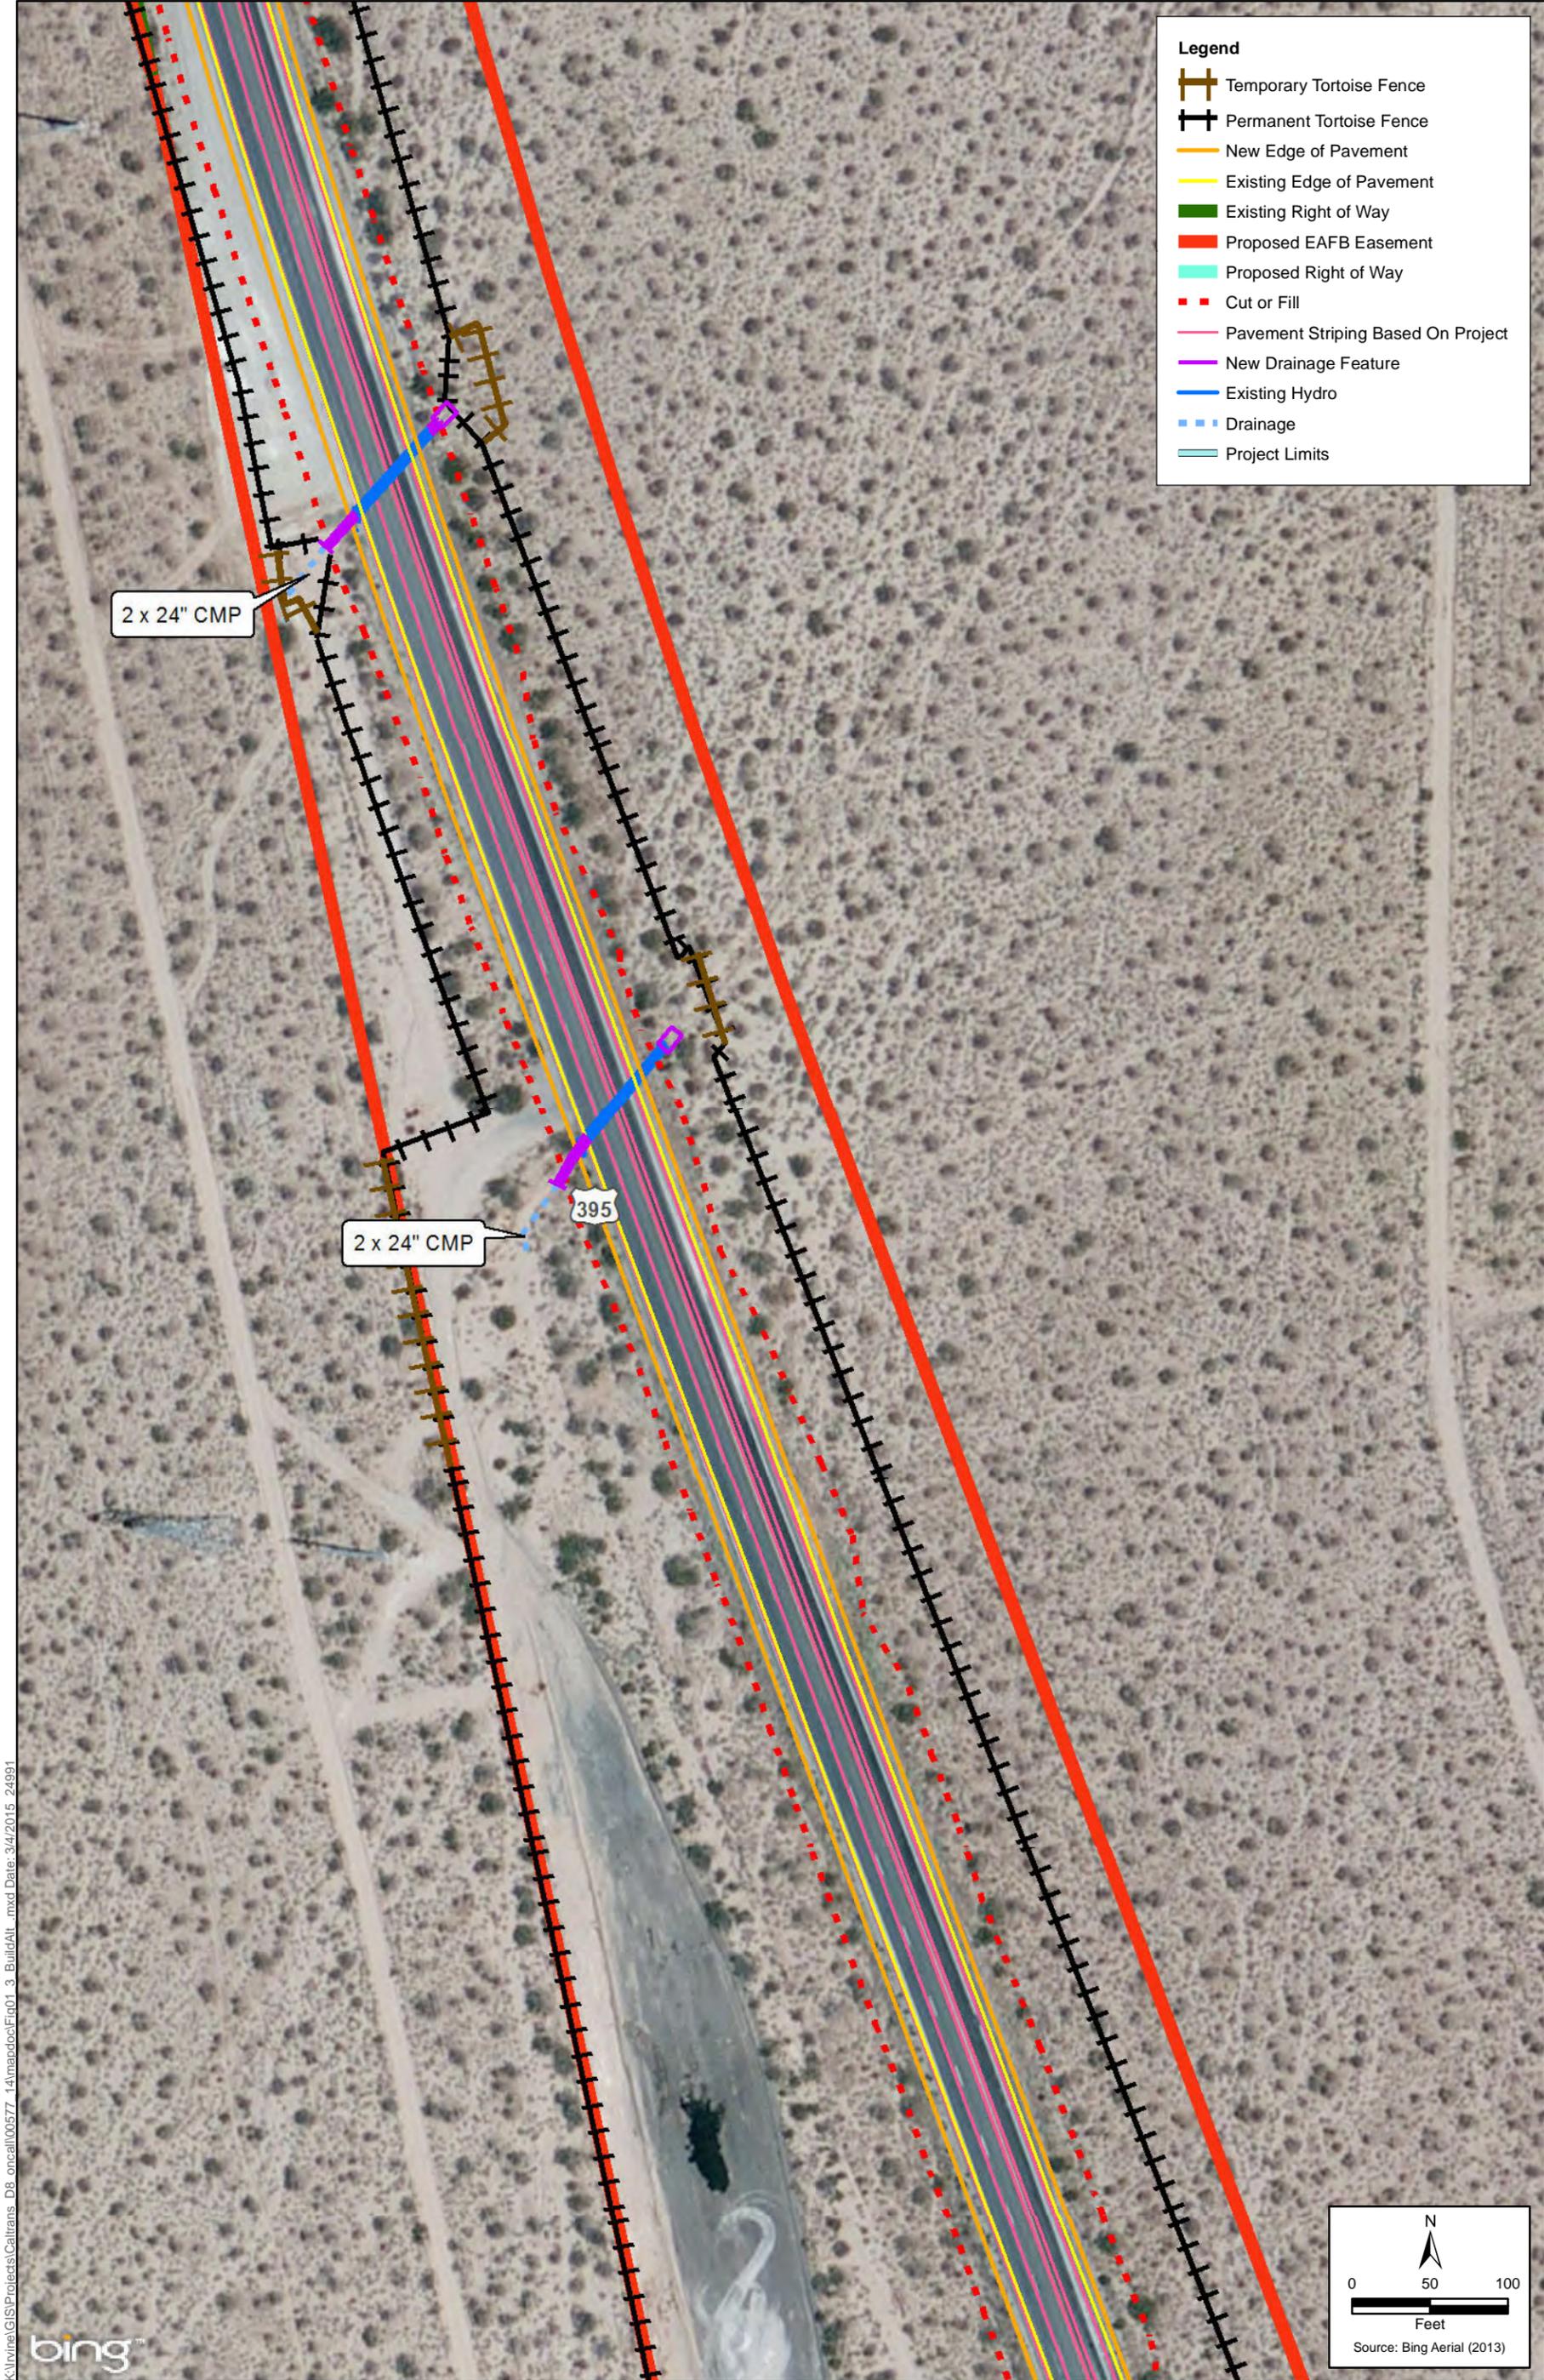

K:\In\GIS\Projects\Caltrans_DB_orc\call00577_14\mapdoc\Fig01_3_BuildAlt_3.mxd Date: 3/4/2015 2:49:11

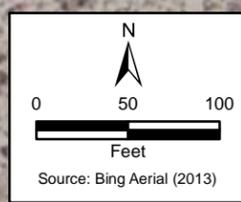


Figure 1-3 (Sheet 13 of 26)

Build Alternative
US Highway 395 Widen Median and Shoulder and Install Rumble Strips Project

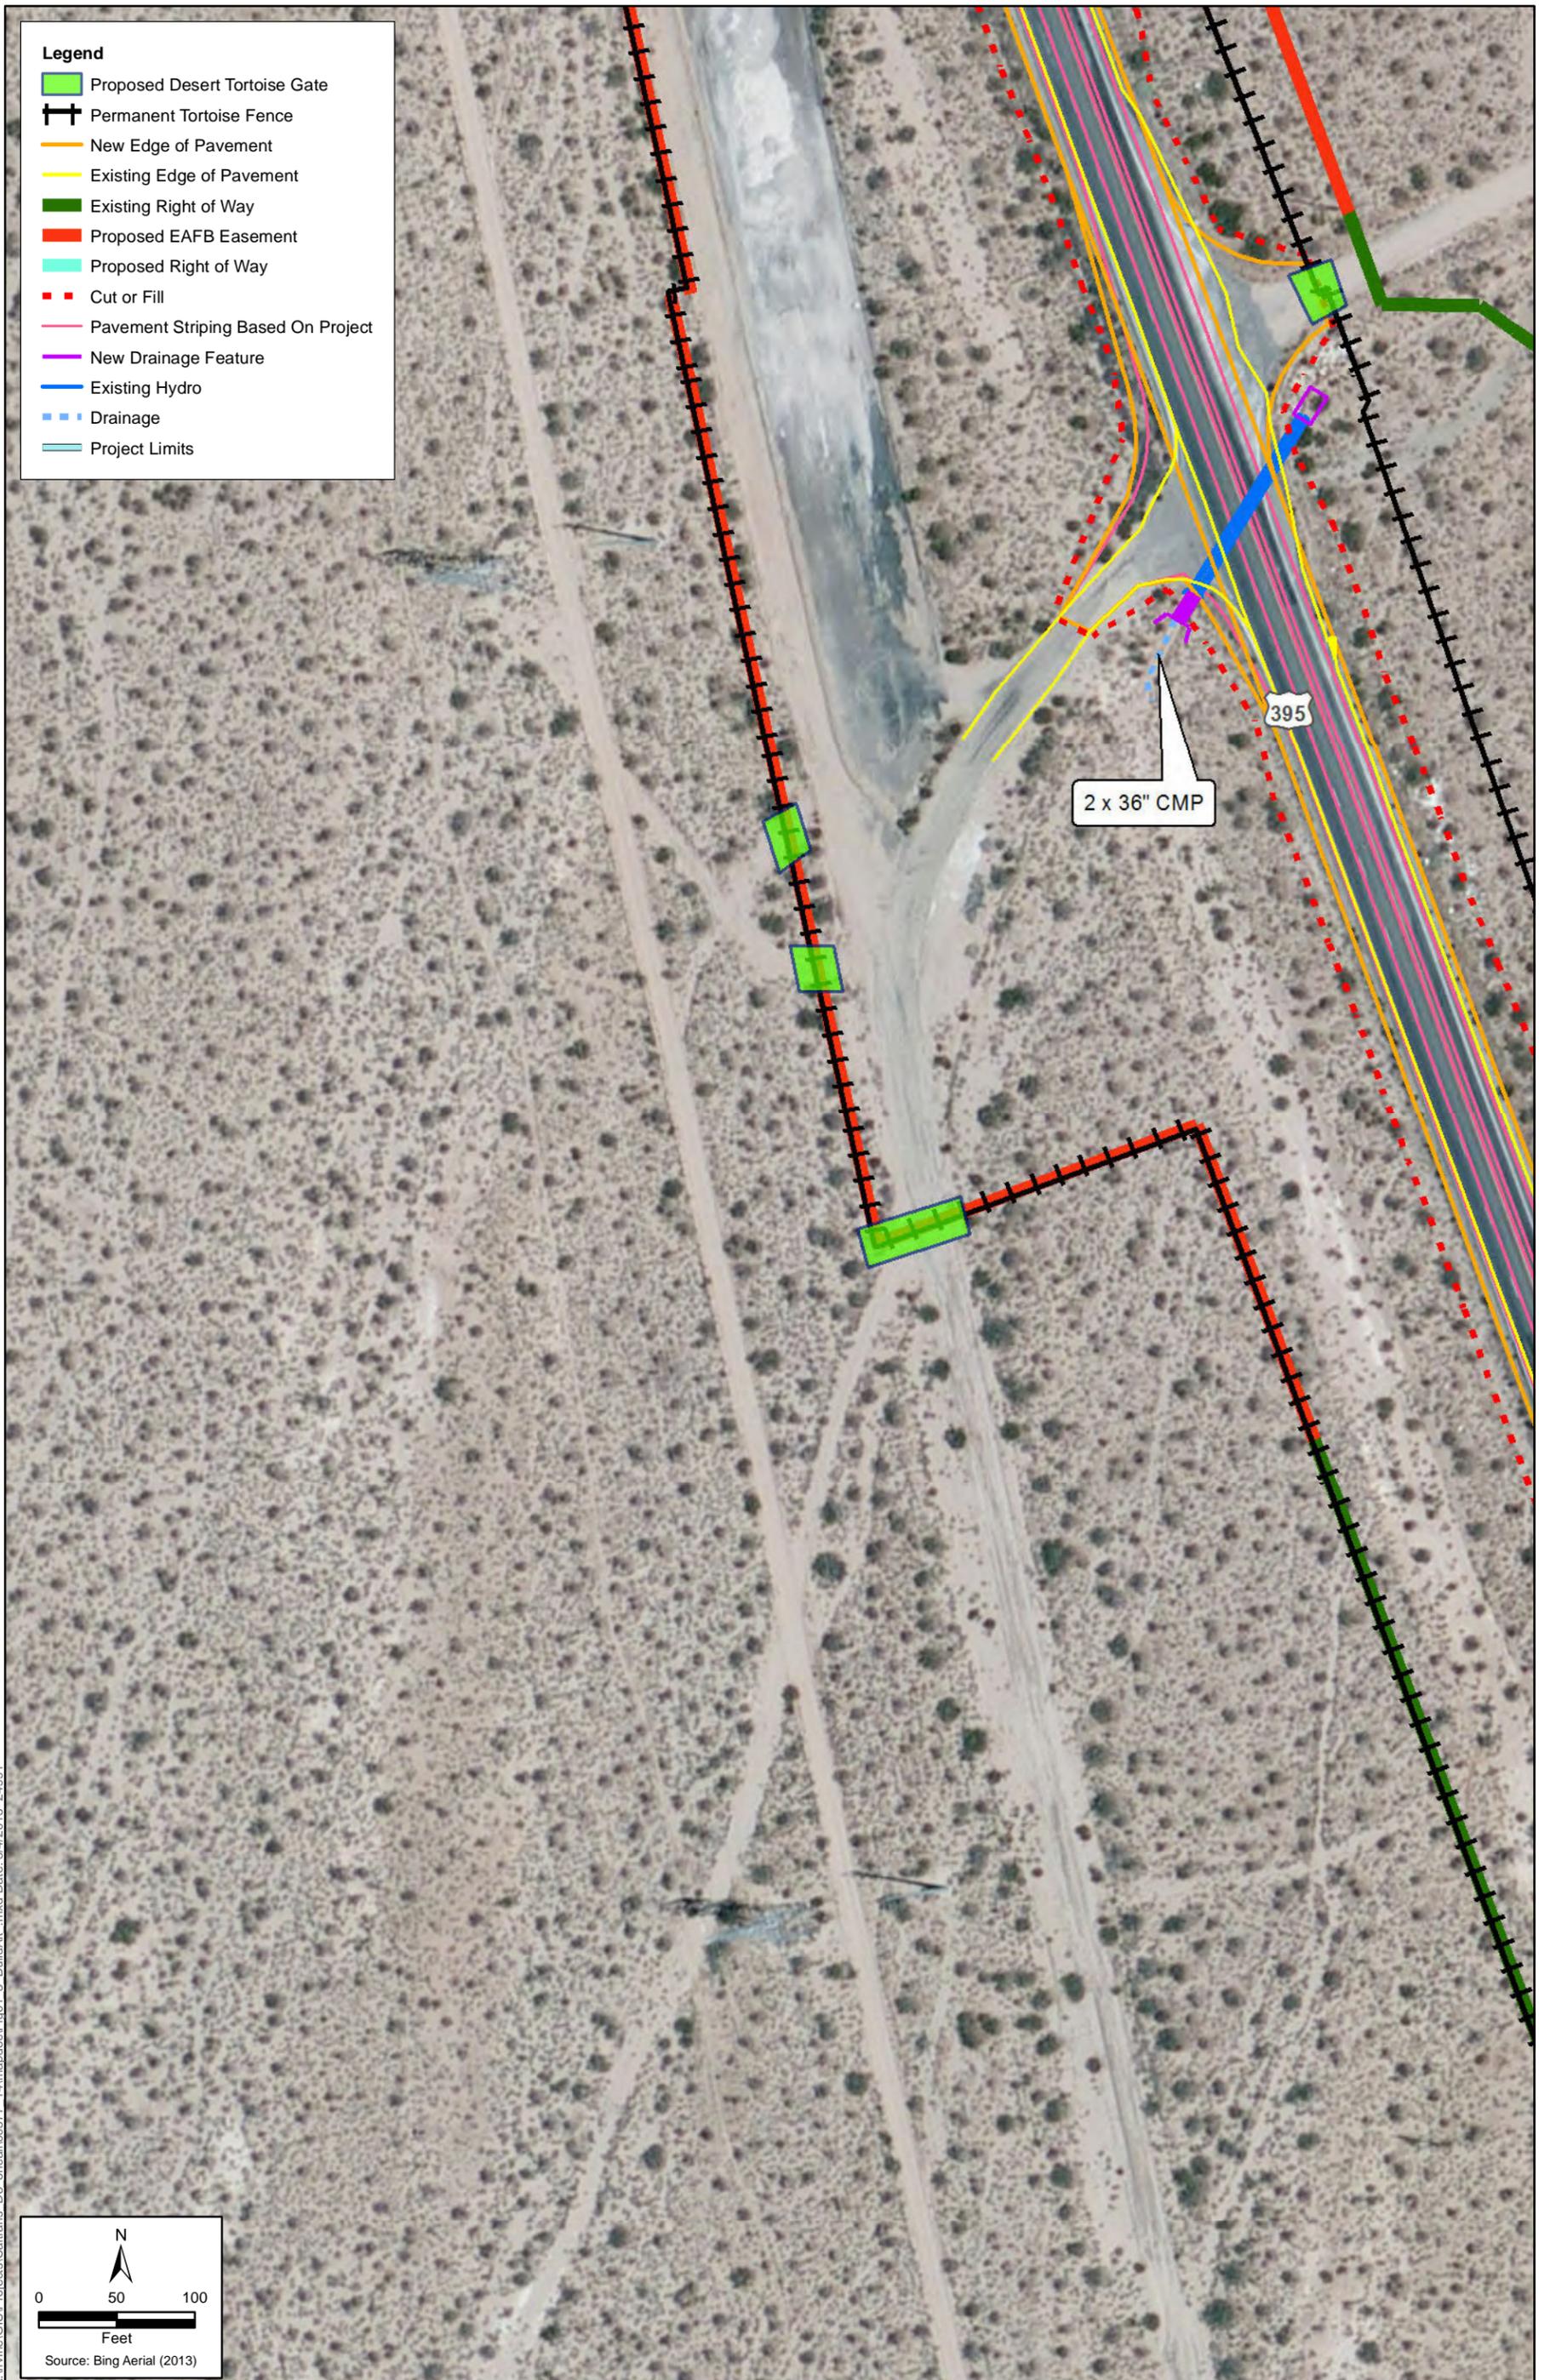


Figure 1-3 (Sheet 14 of 26)
Build Alternative

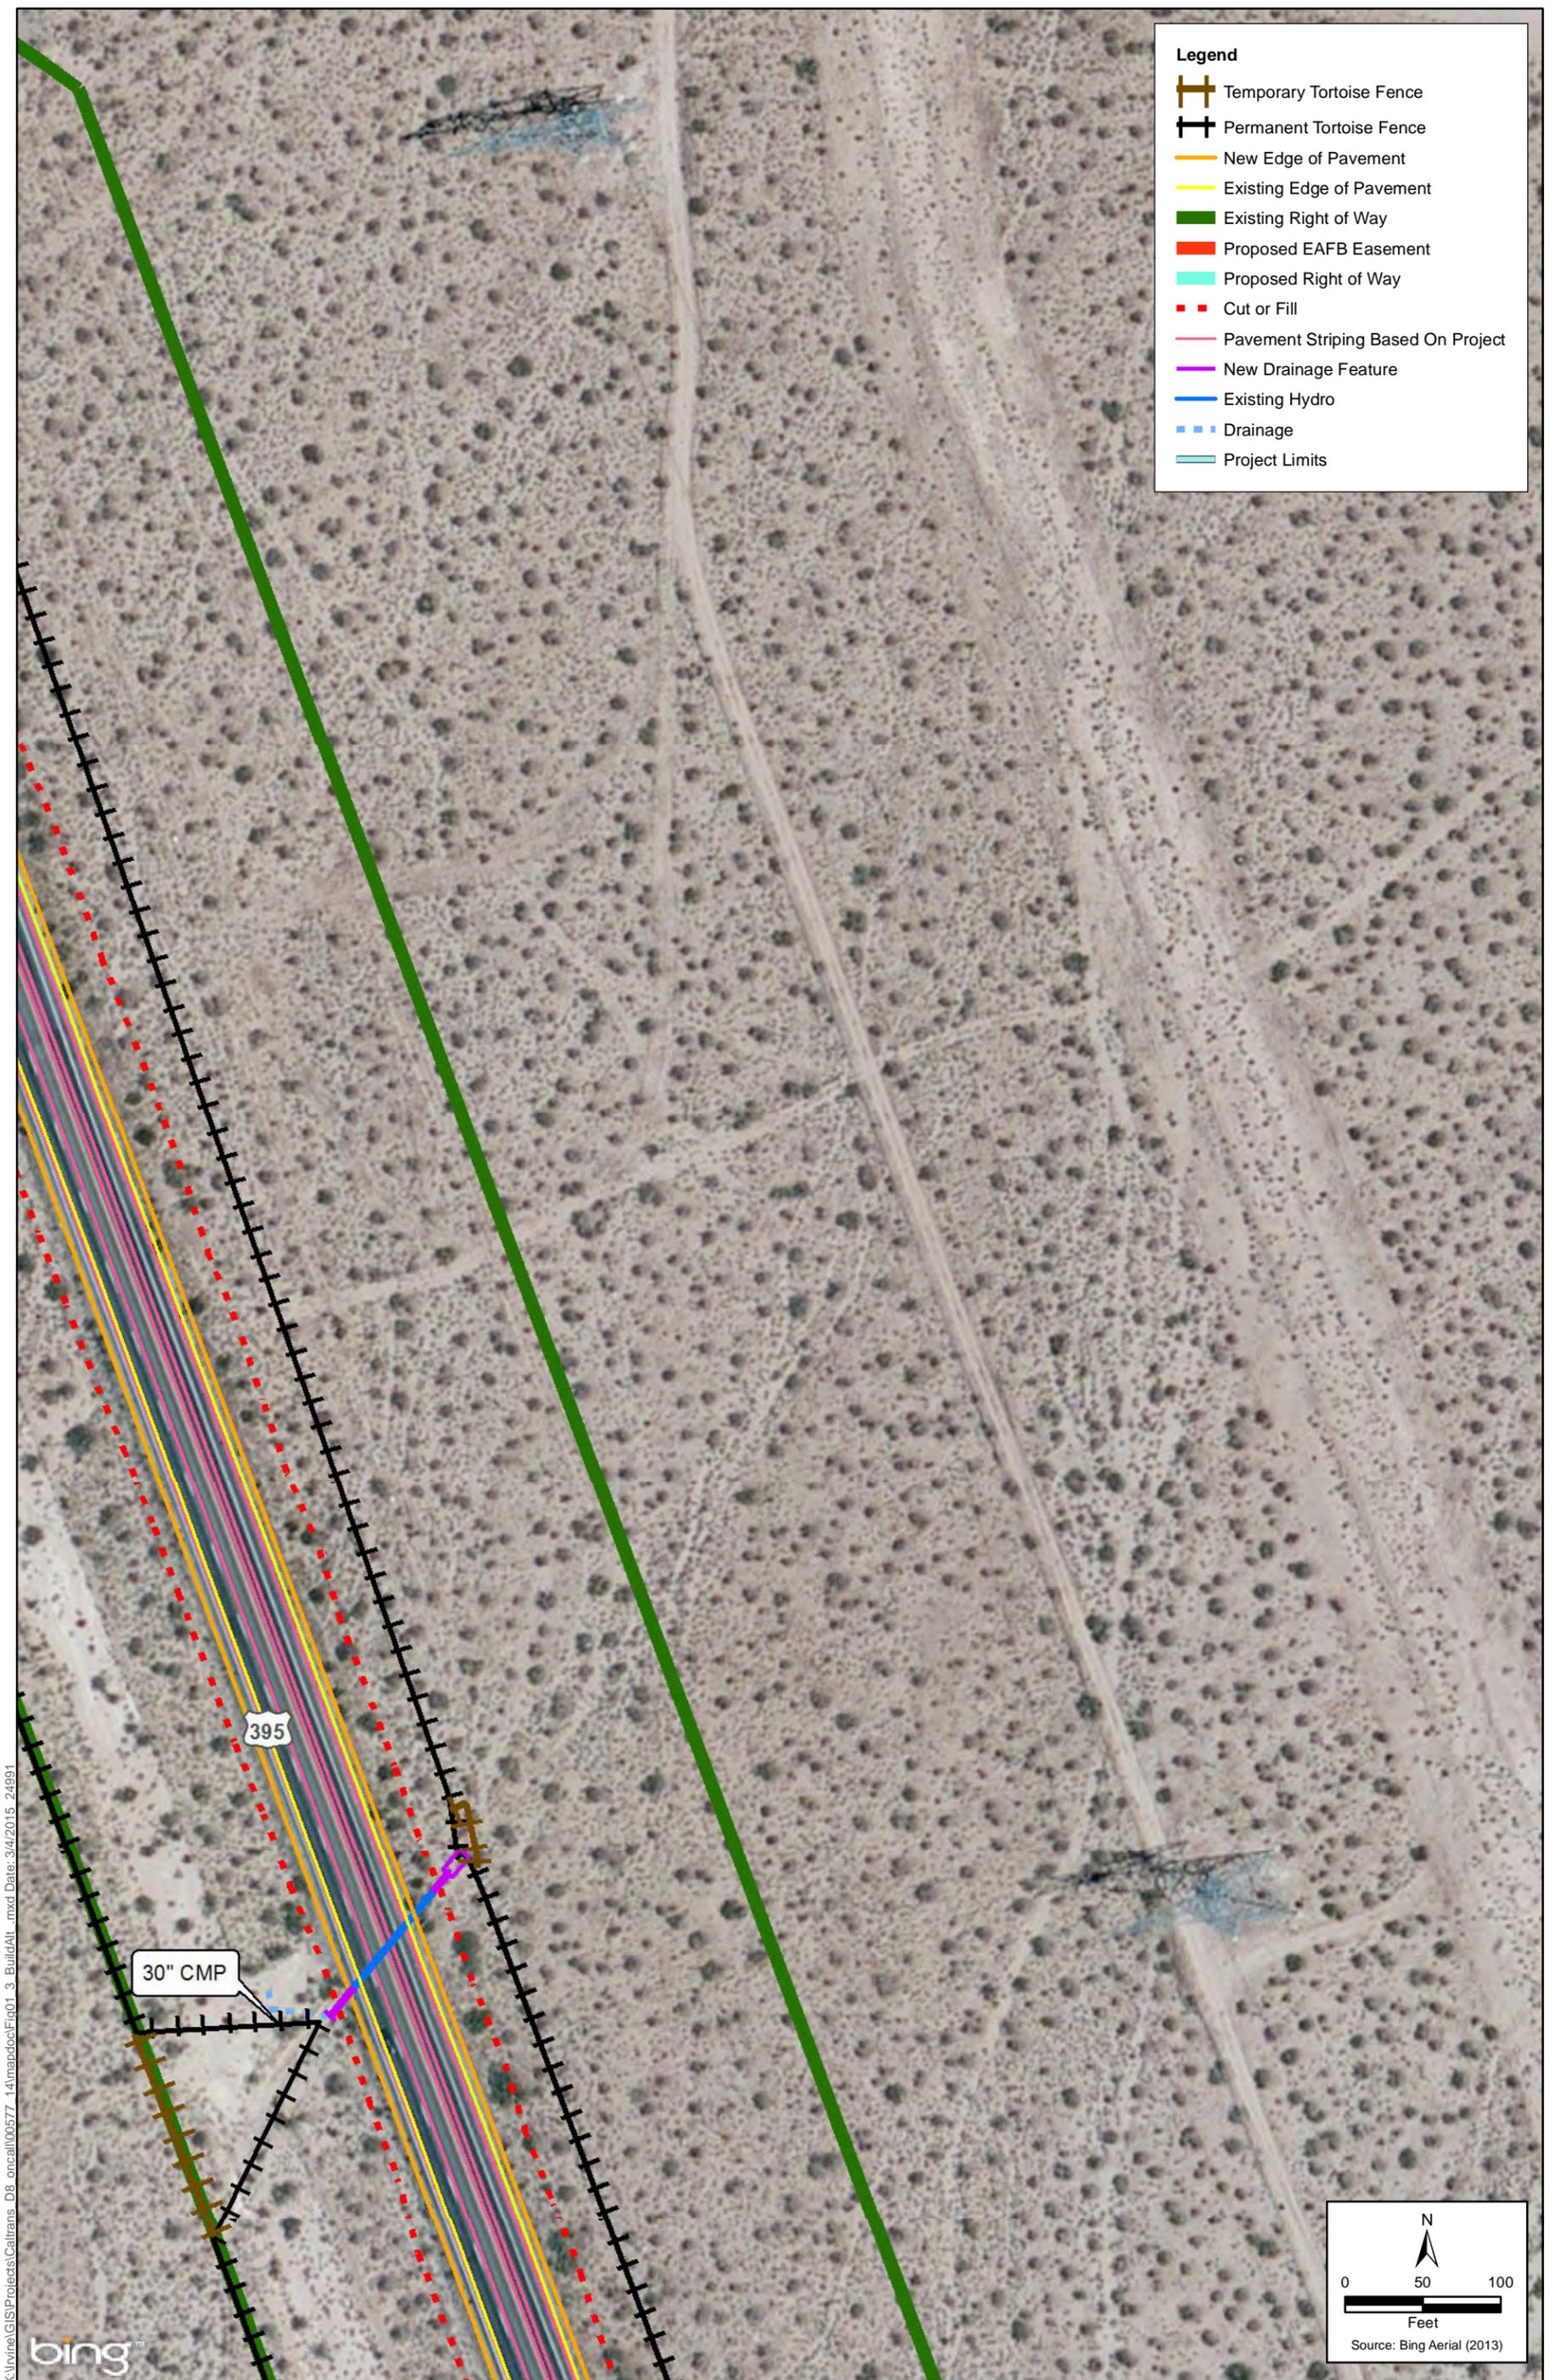


Figure 1-3 (Sheet 15 of 26)
Build Alternative

US Highway 395 Widen Median and Shoulder and Install Rumble Strips Project

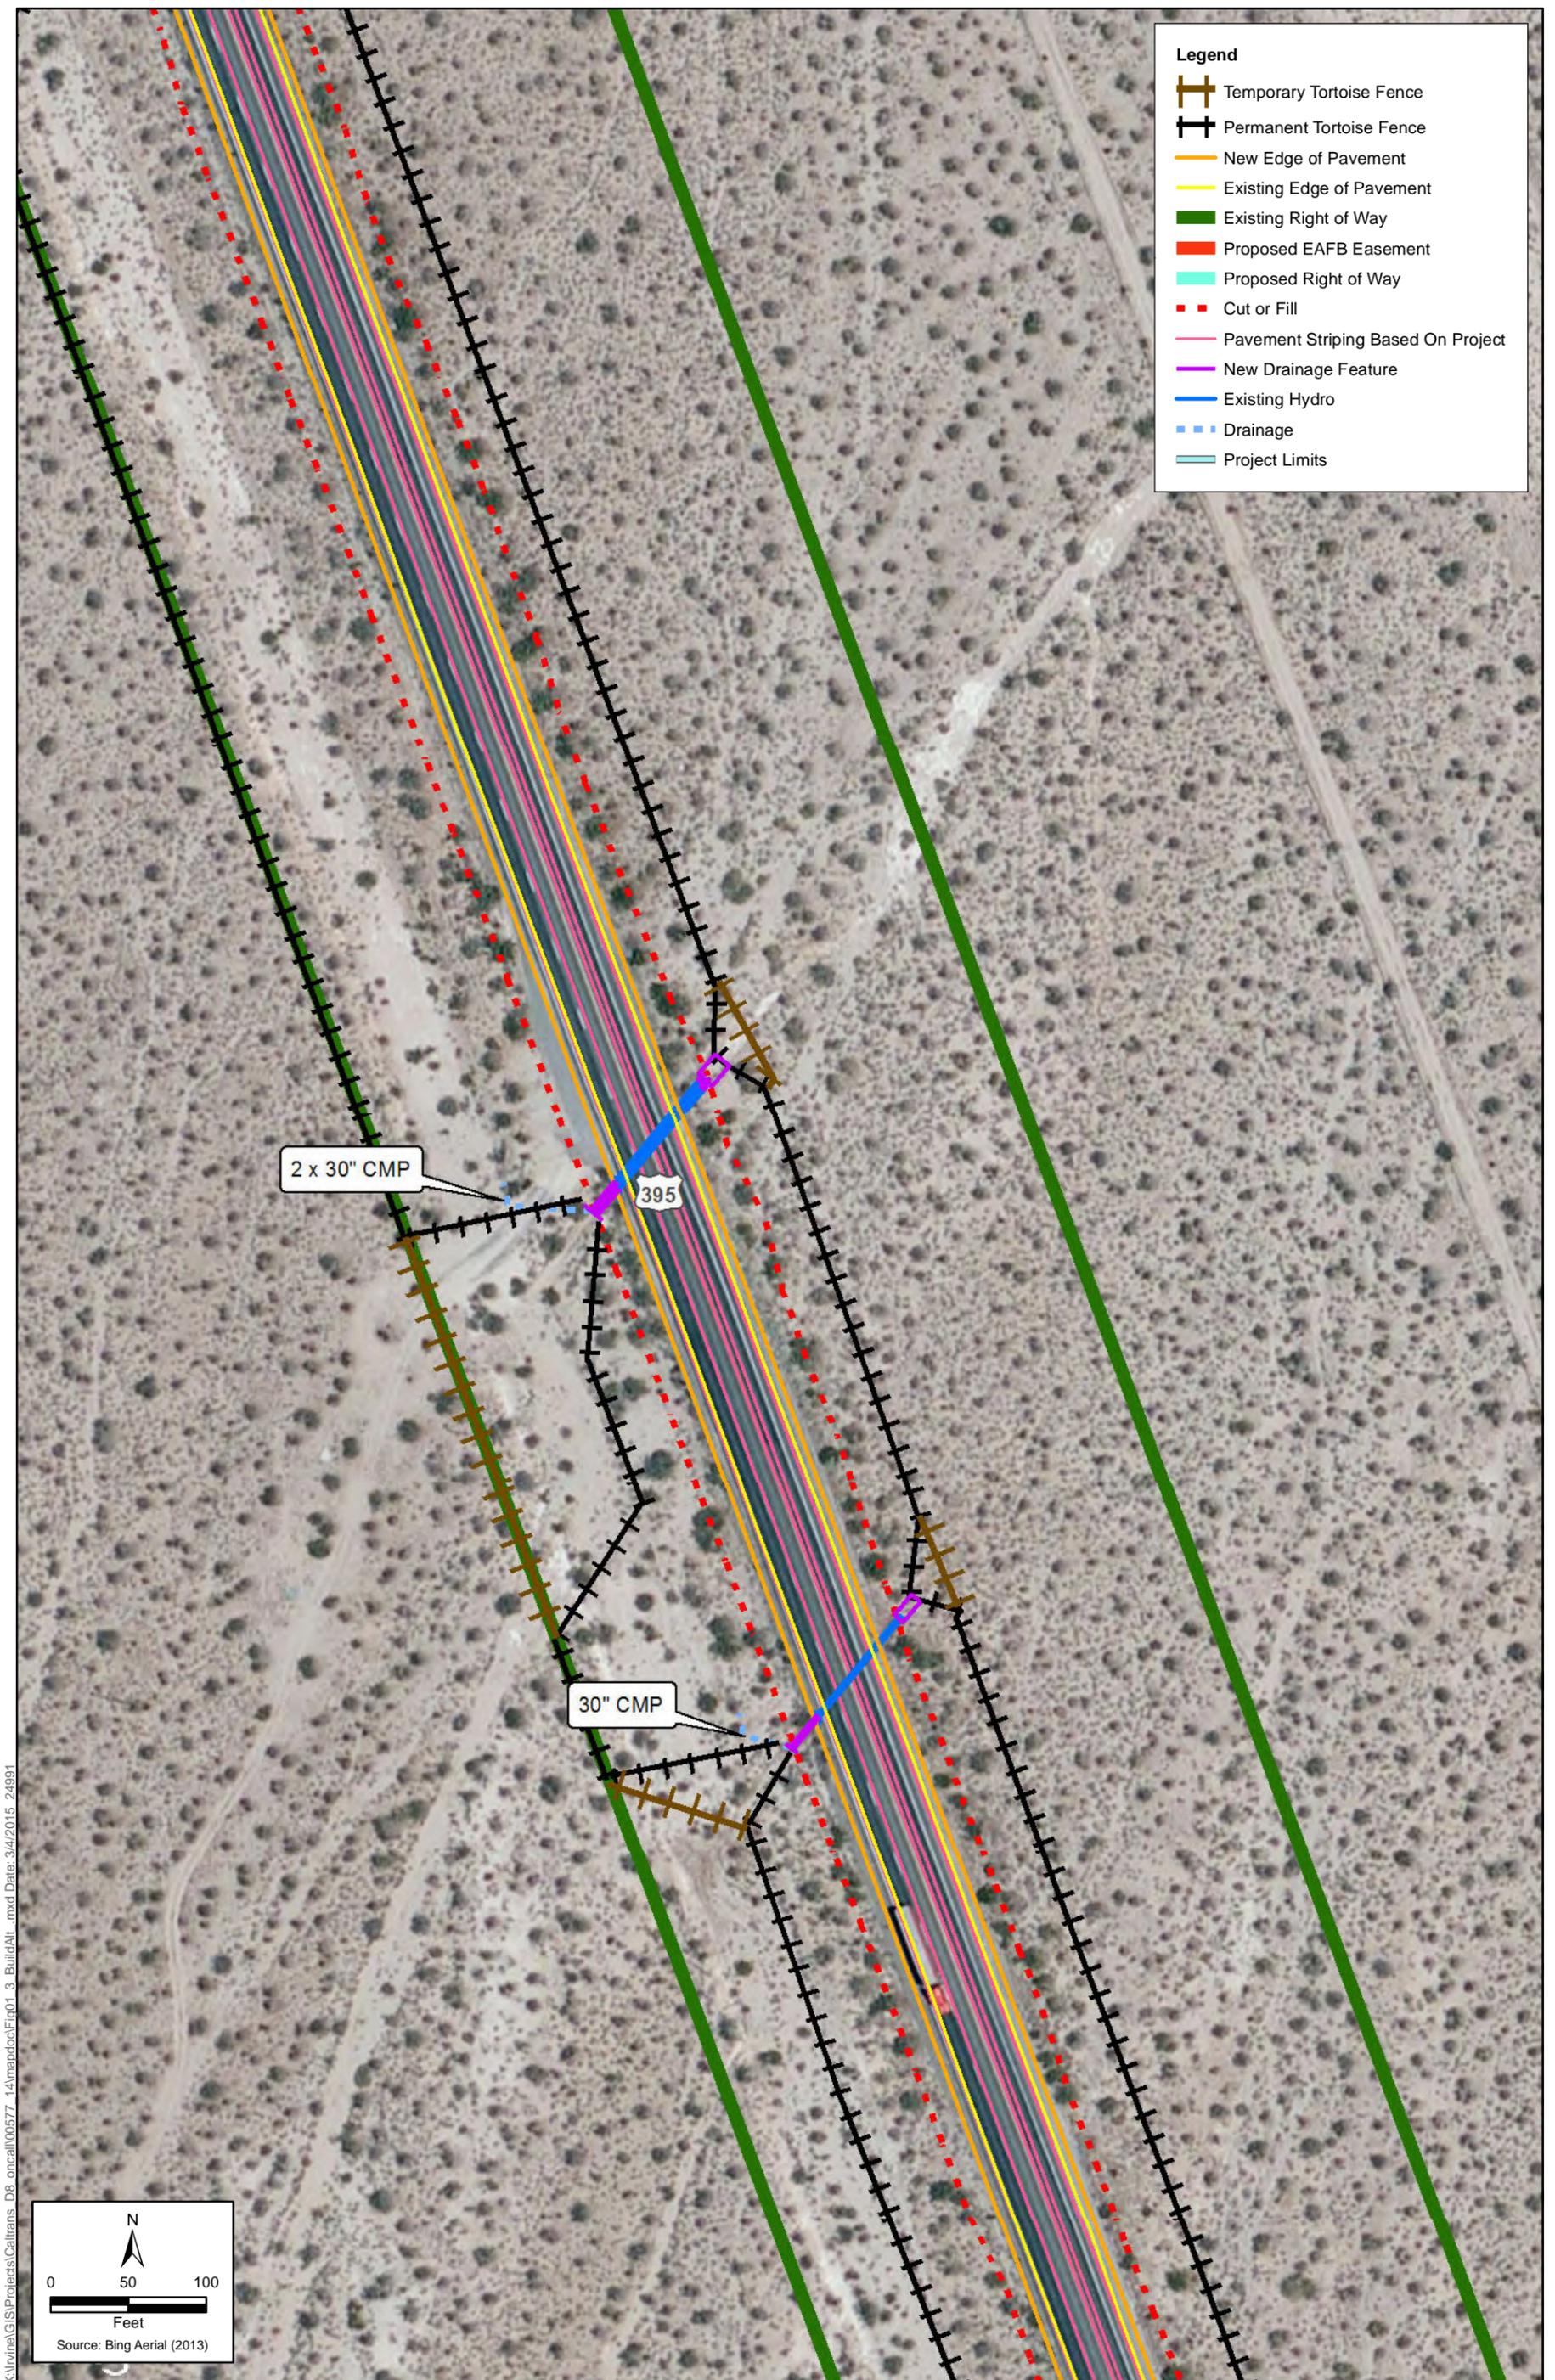


Figure 1-3 (Sheet 16 of 26)
Build Alternative

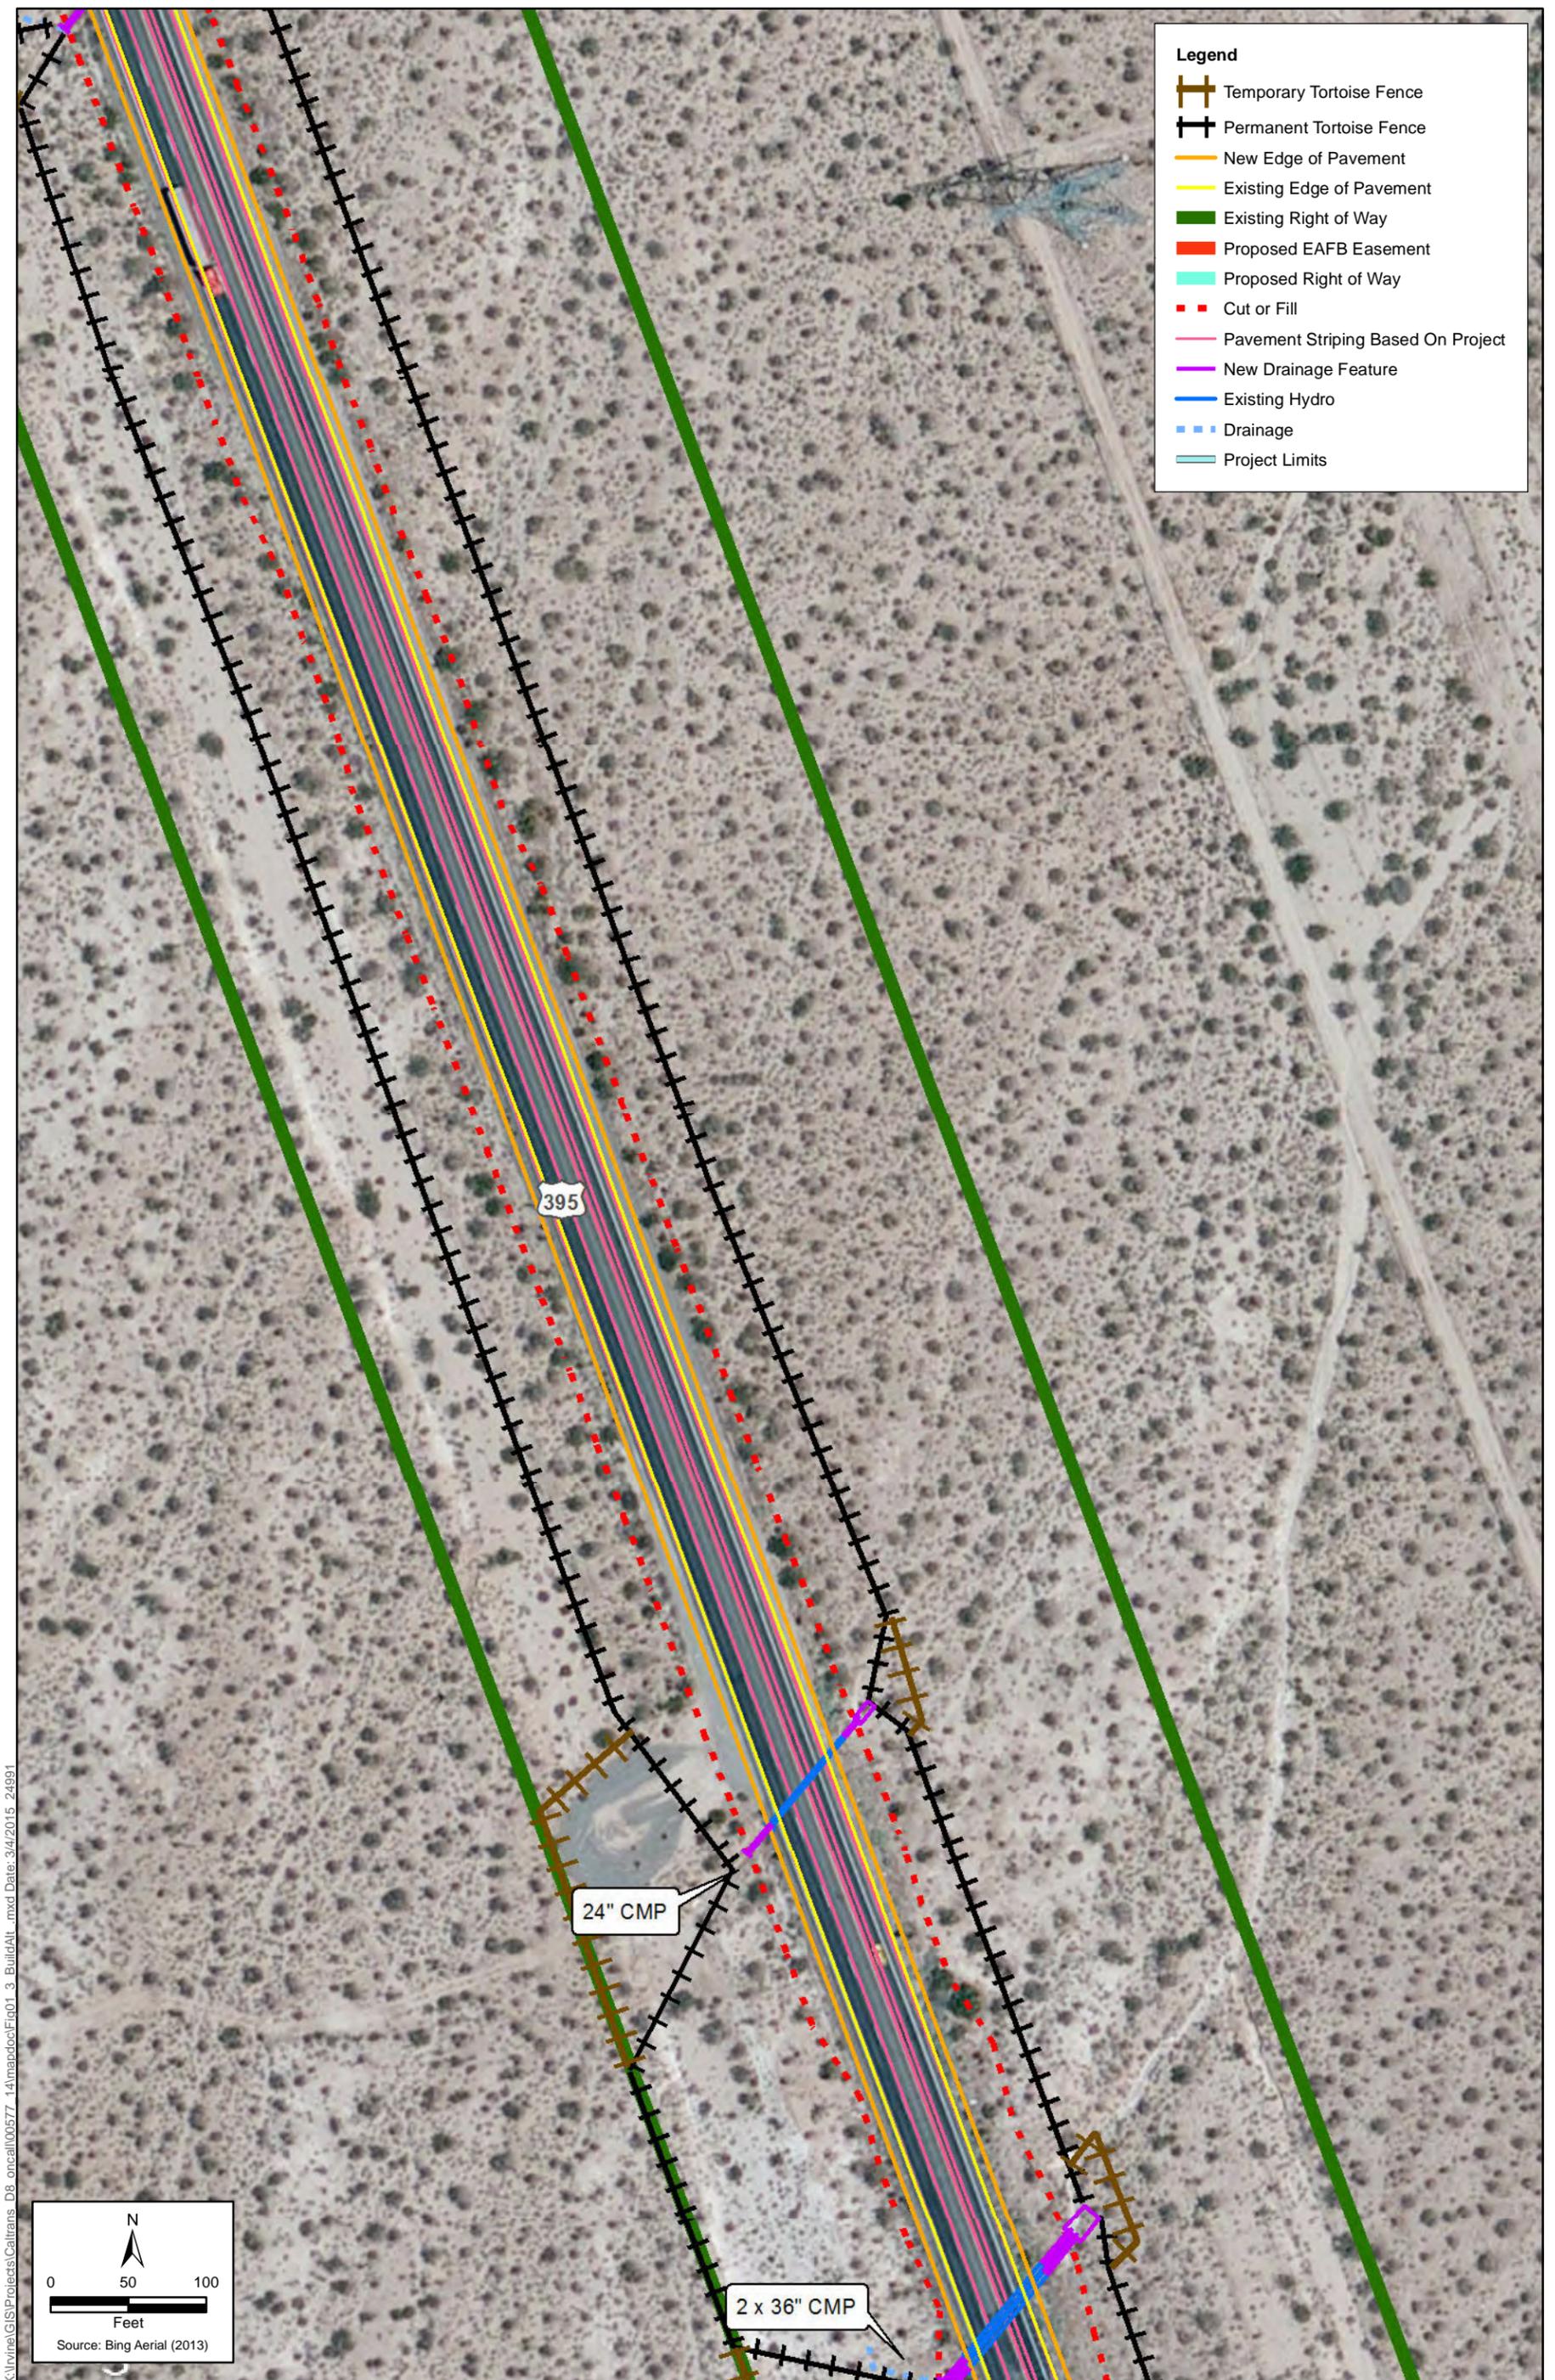


Figure 1-3 (Sheet 17 of 26)
Build Alternative

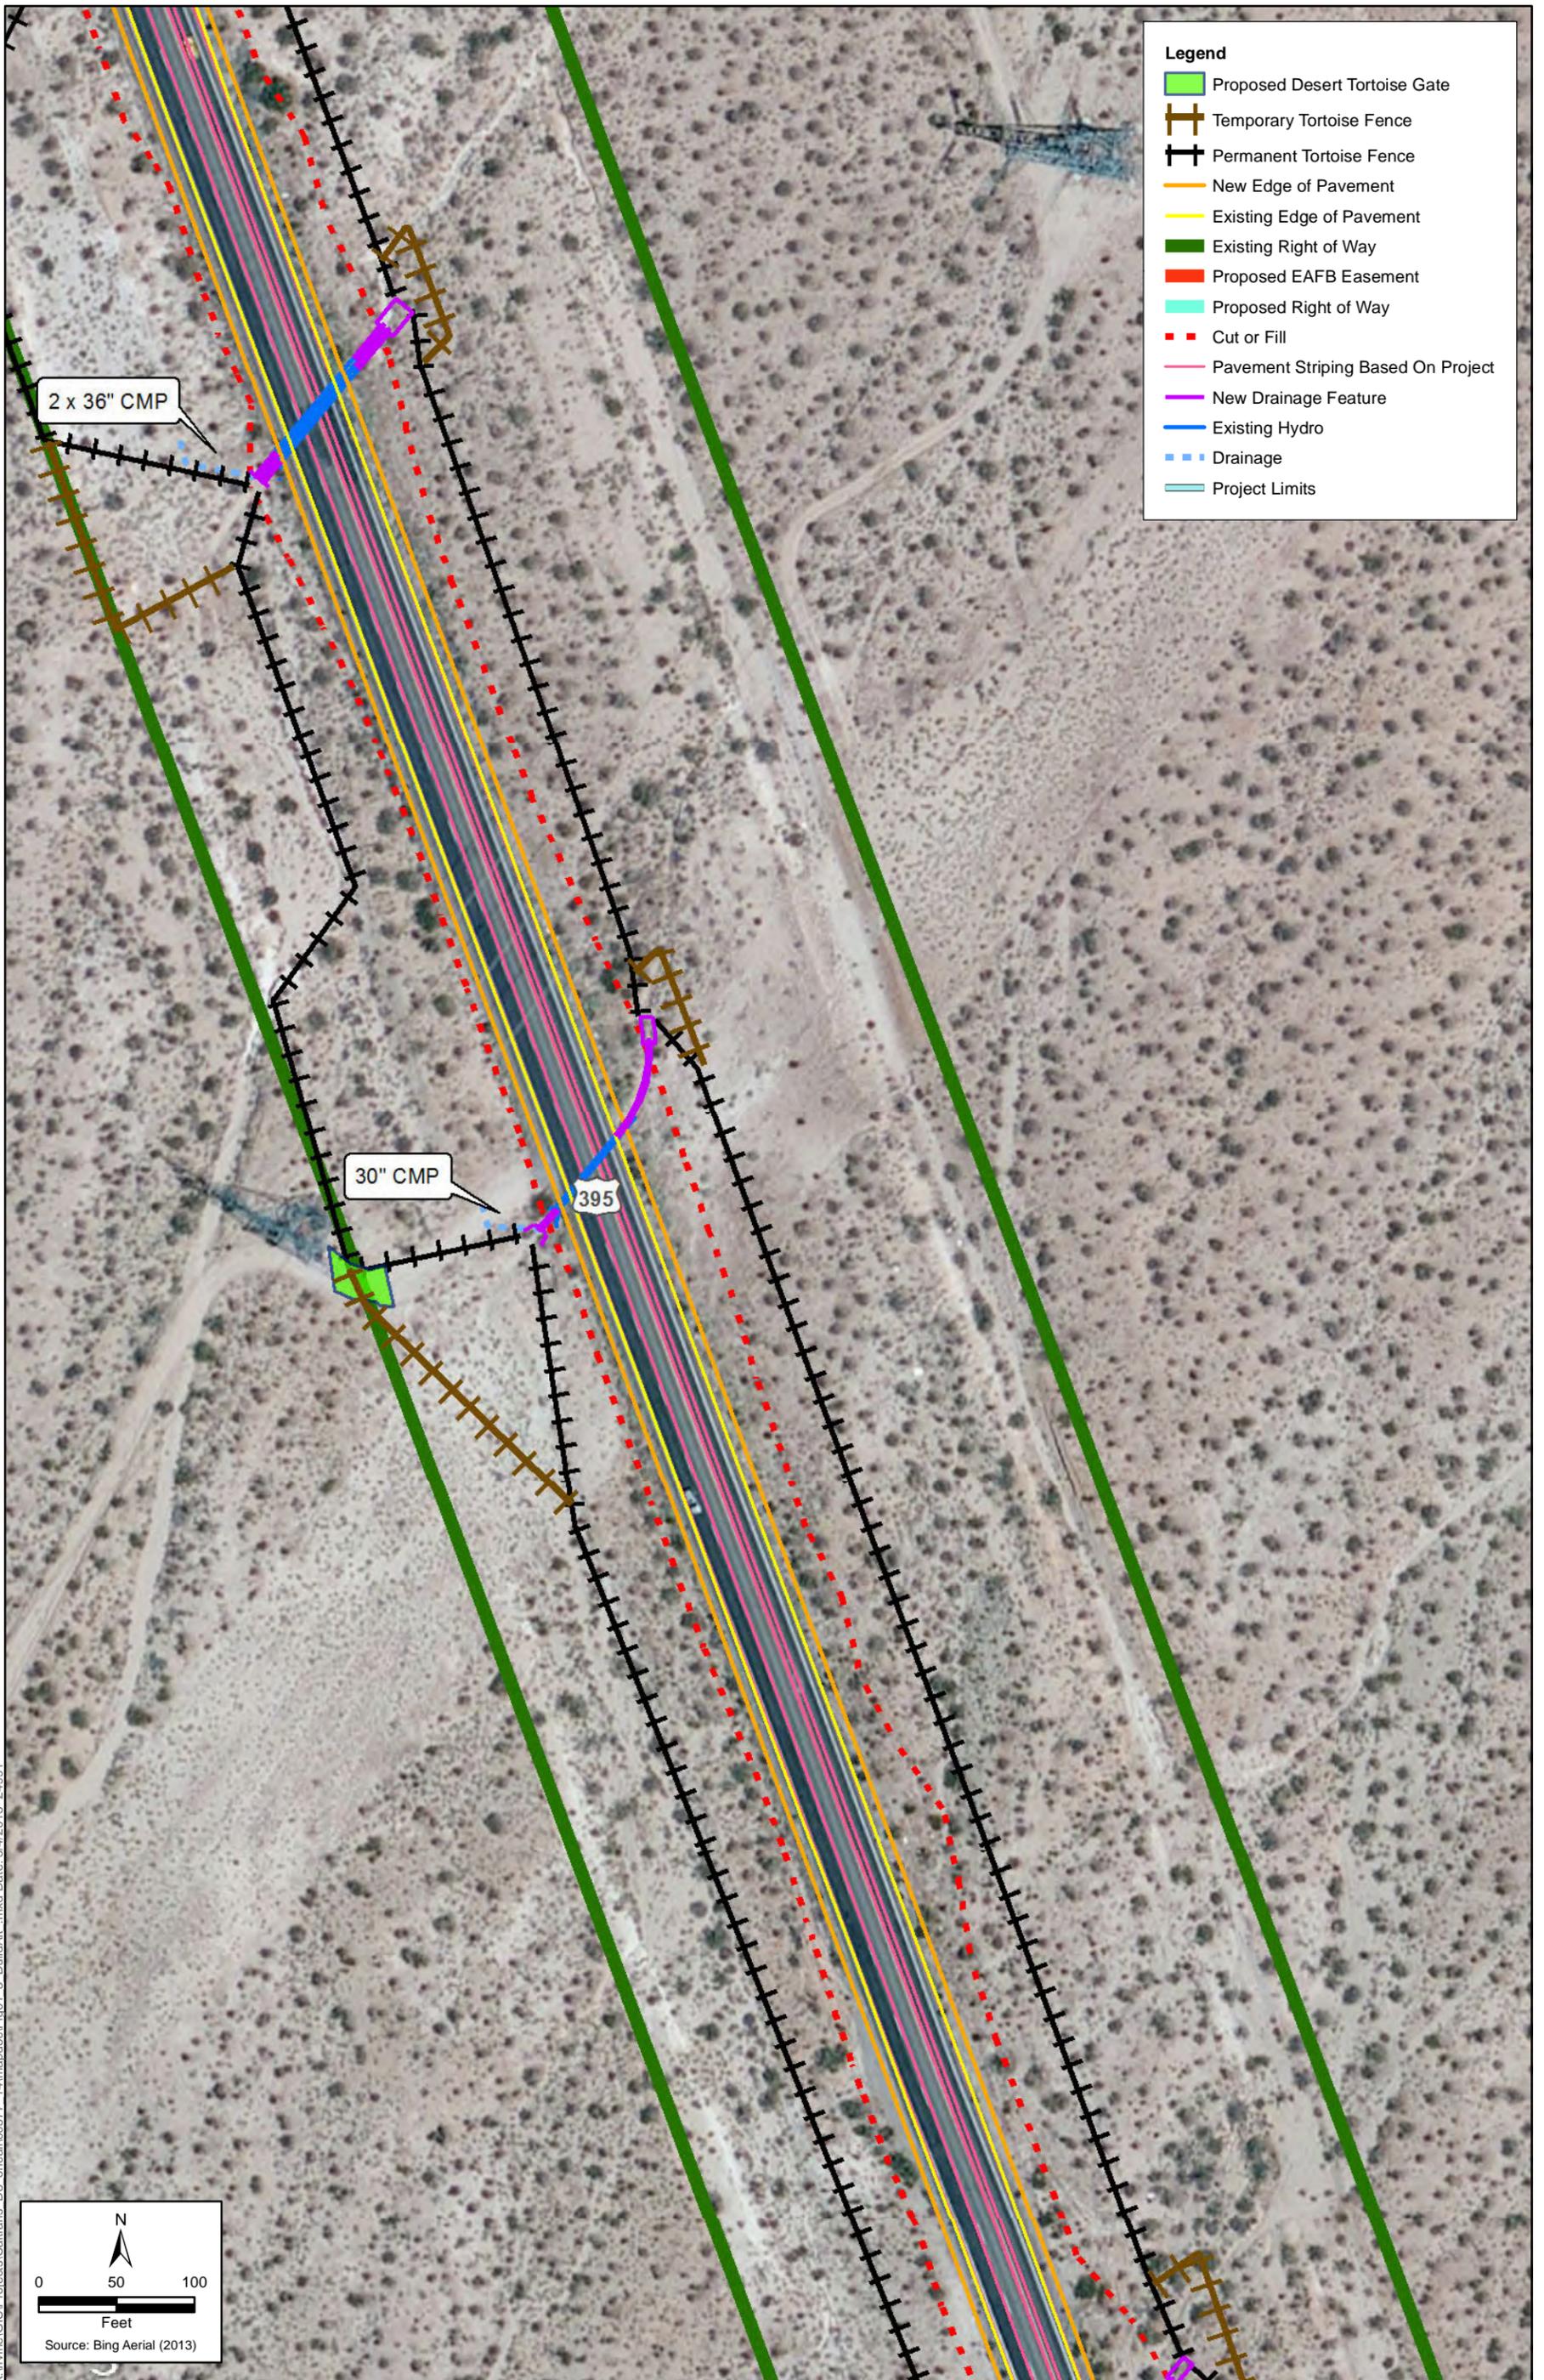


Figure 1-3 (Sheet 18 of 26)

Build Alternative

US Highway 395 Widen Median and Shoulder and Install Rumble Strips Project

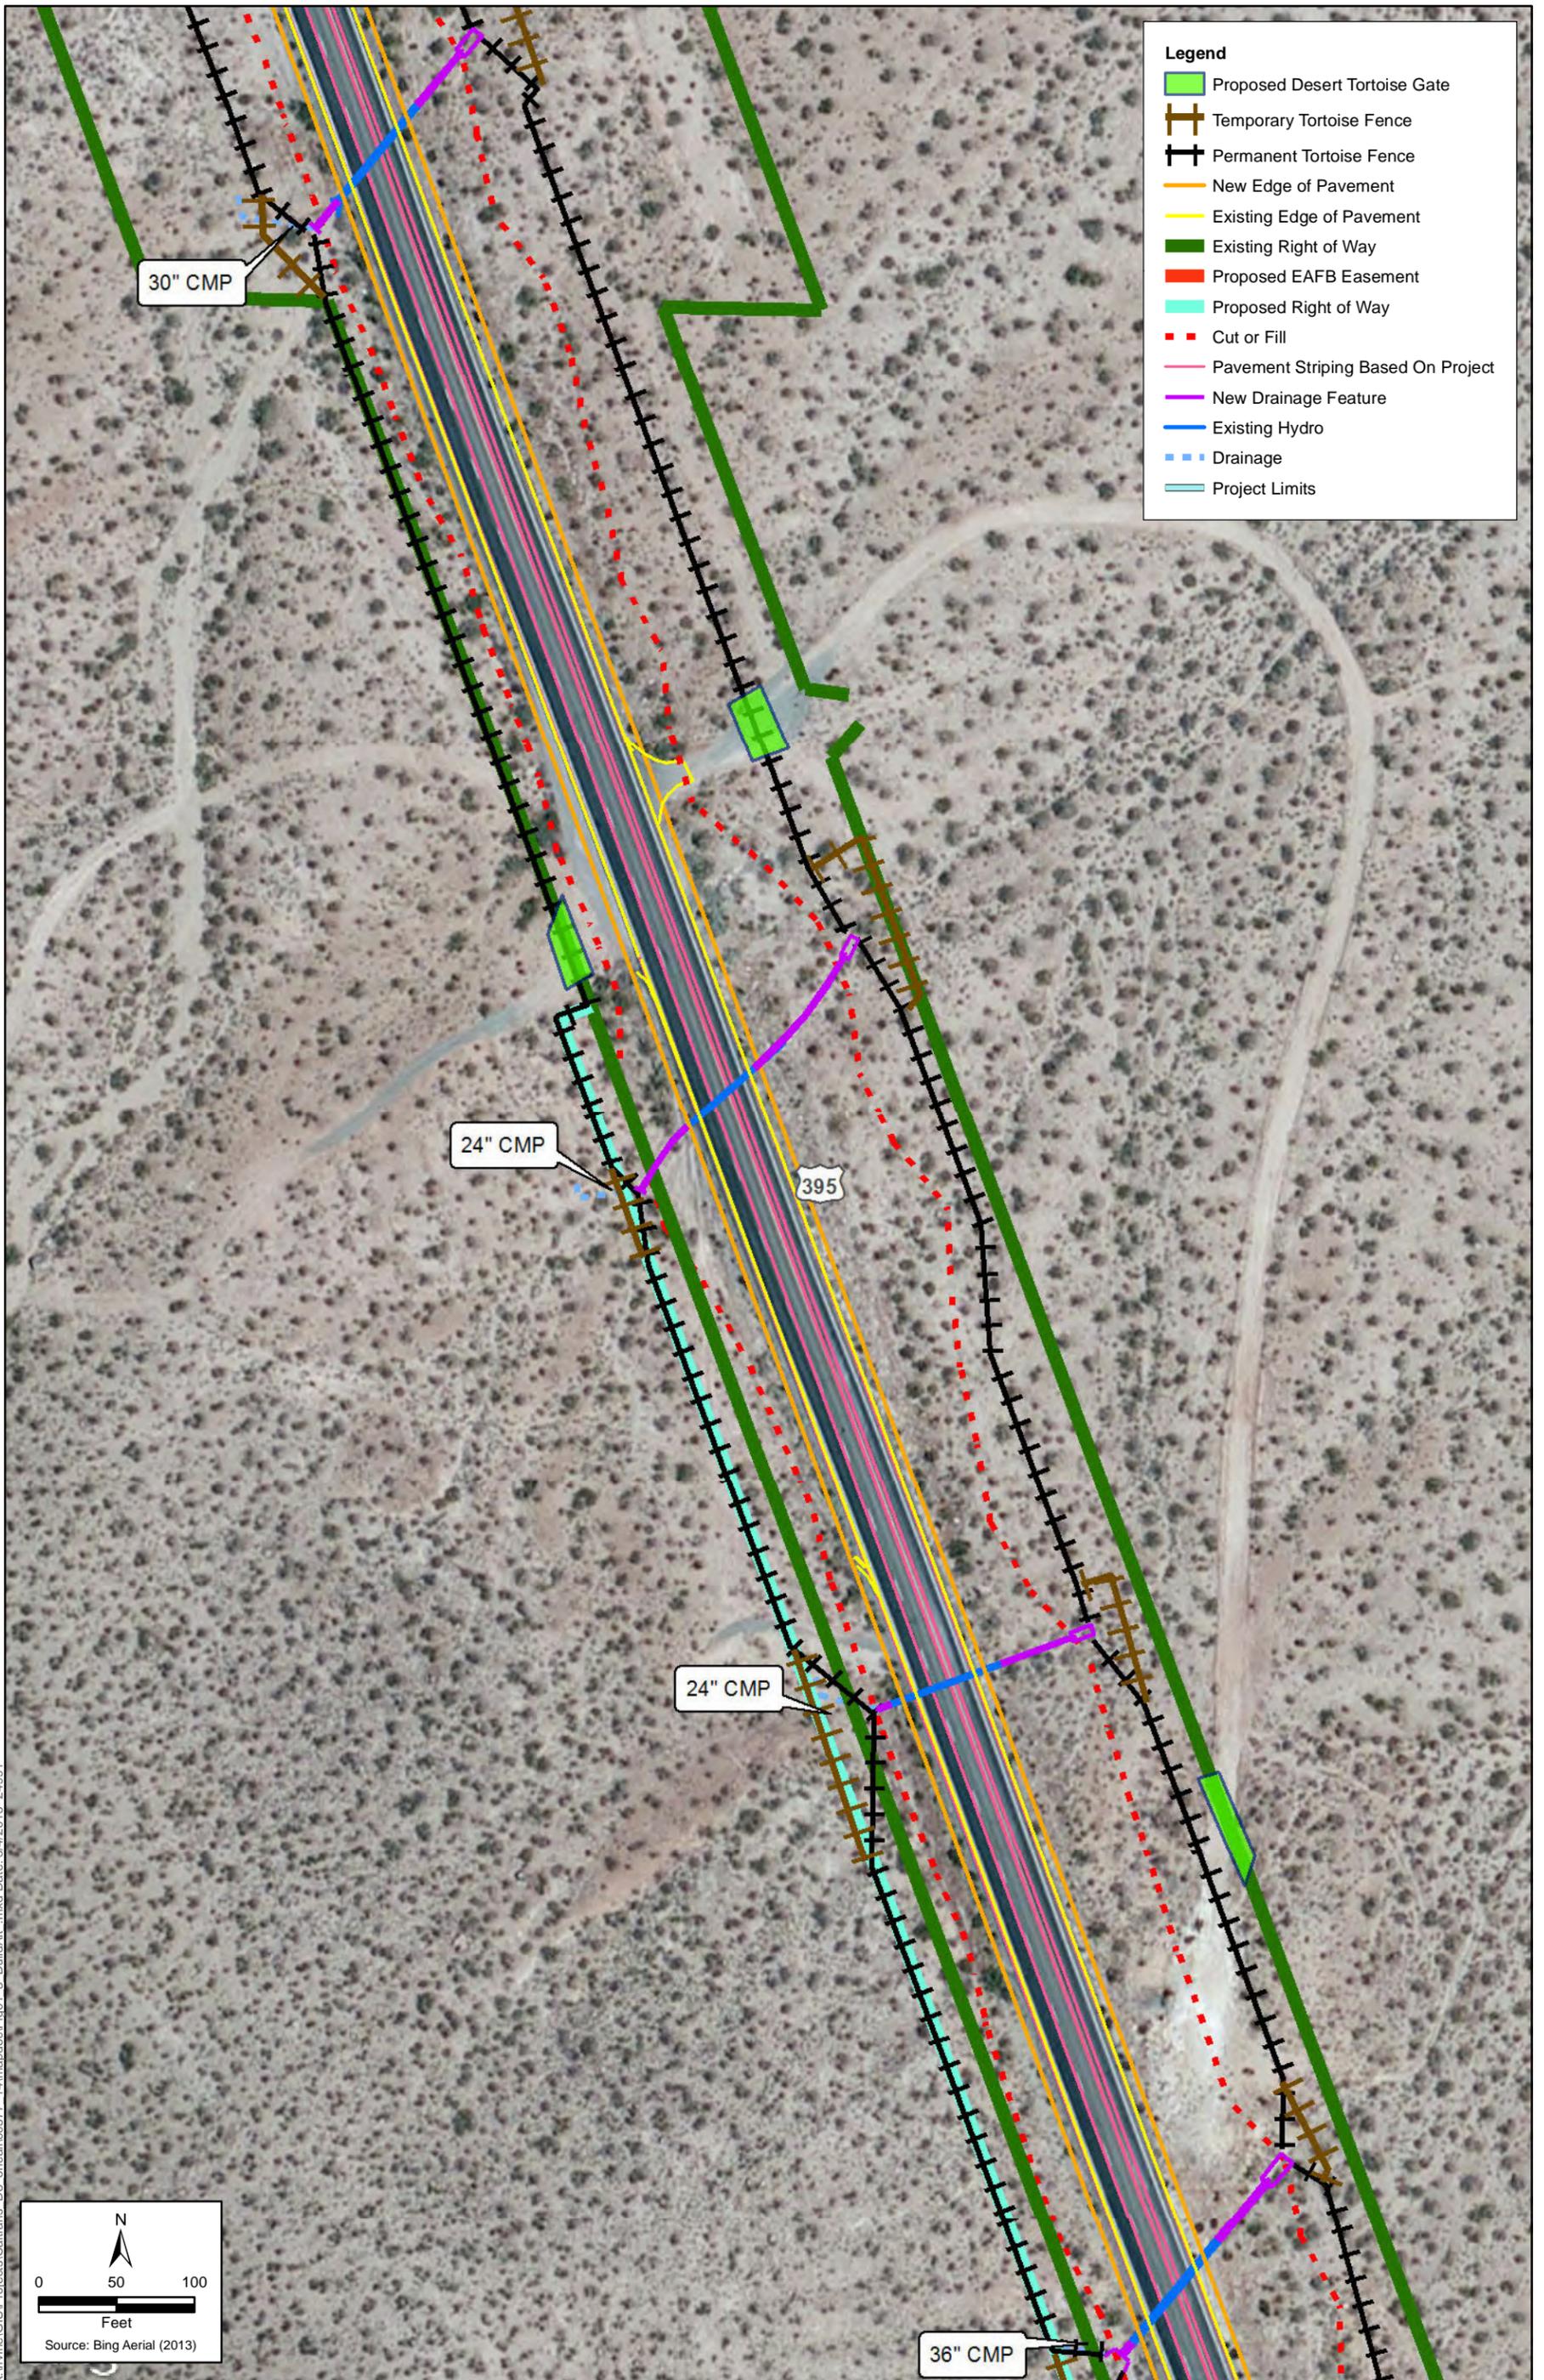


Figure 1-3 (Sheet 19 of 26)

Build Alternative

US Highway 395 Widen Median and Shoulder and Install Rumble Strips Project

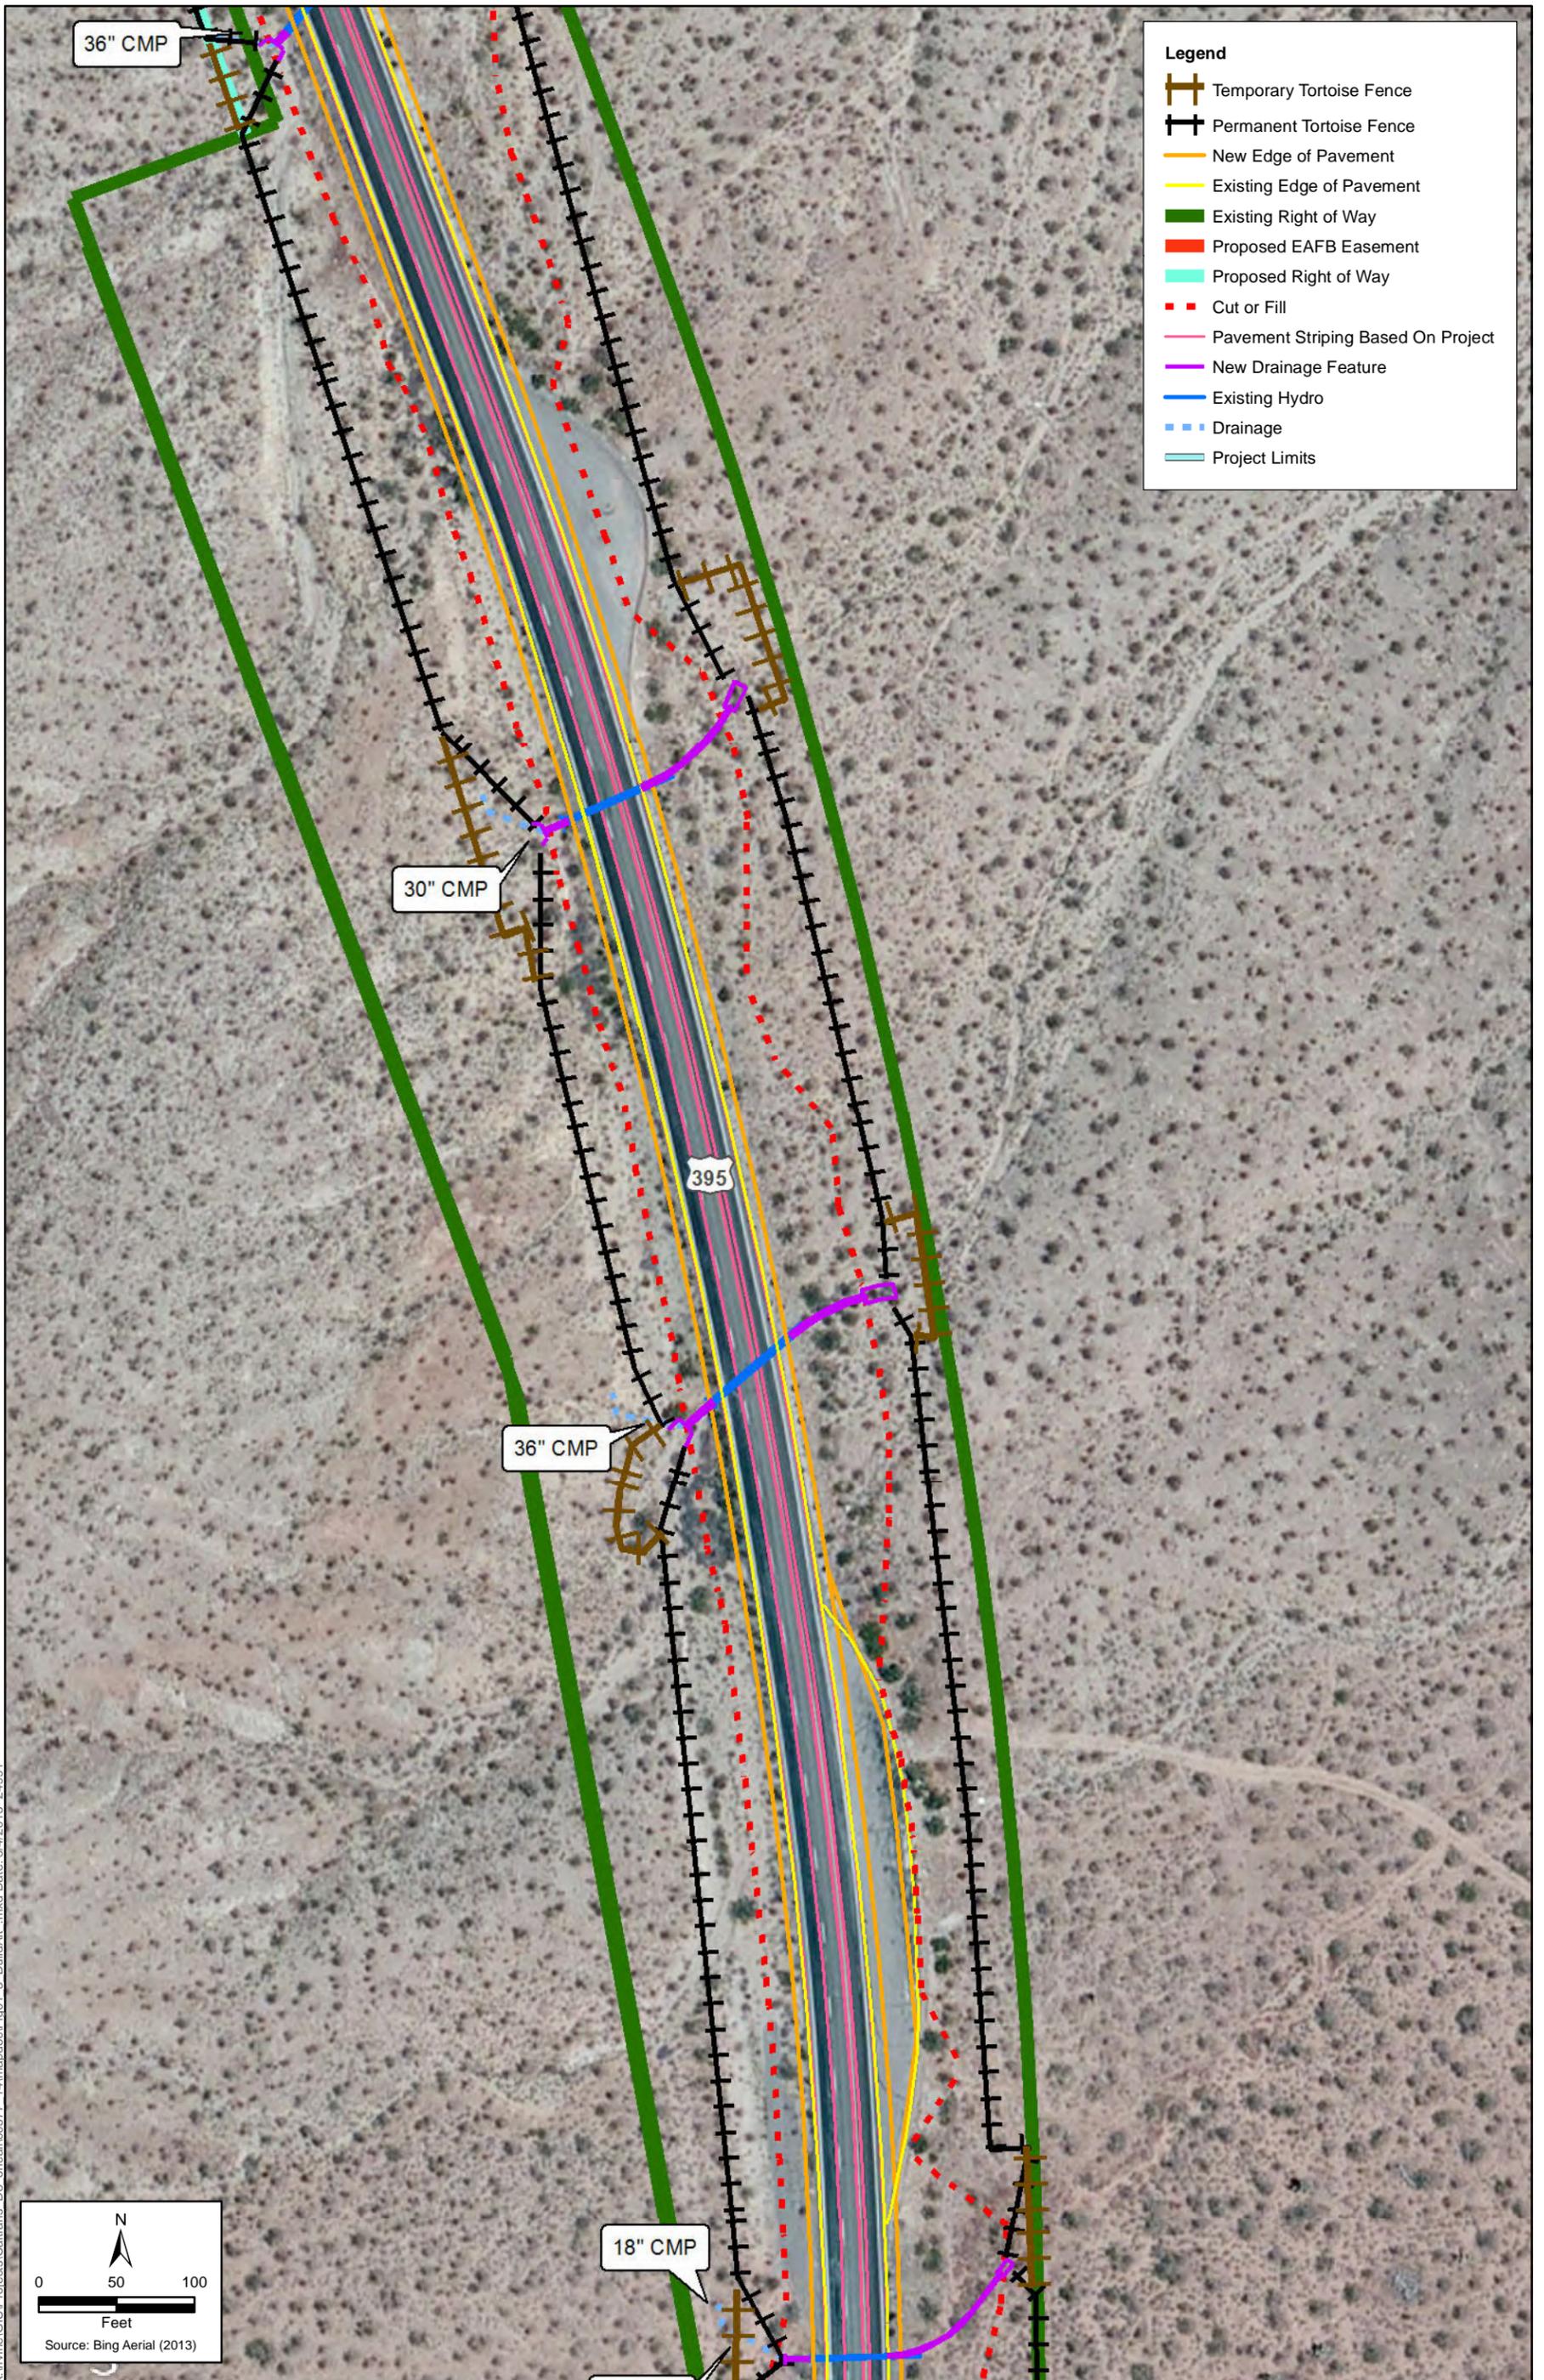


Figure 1-3 (Sheet 20 of 26)
Build Alternative


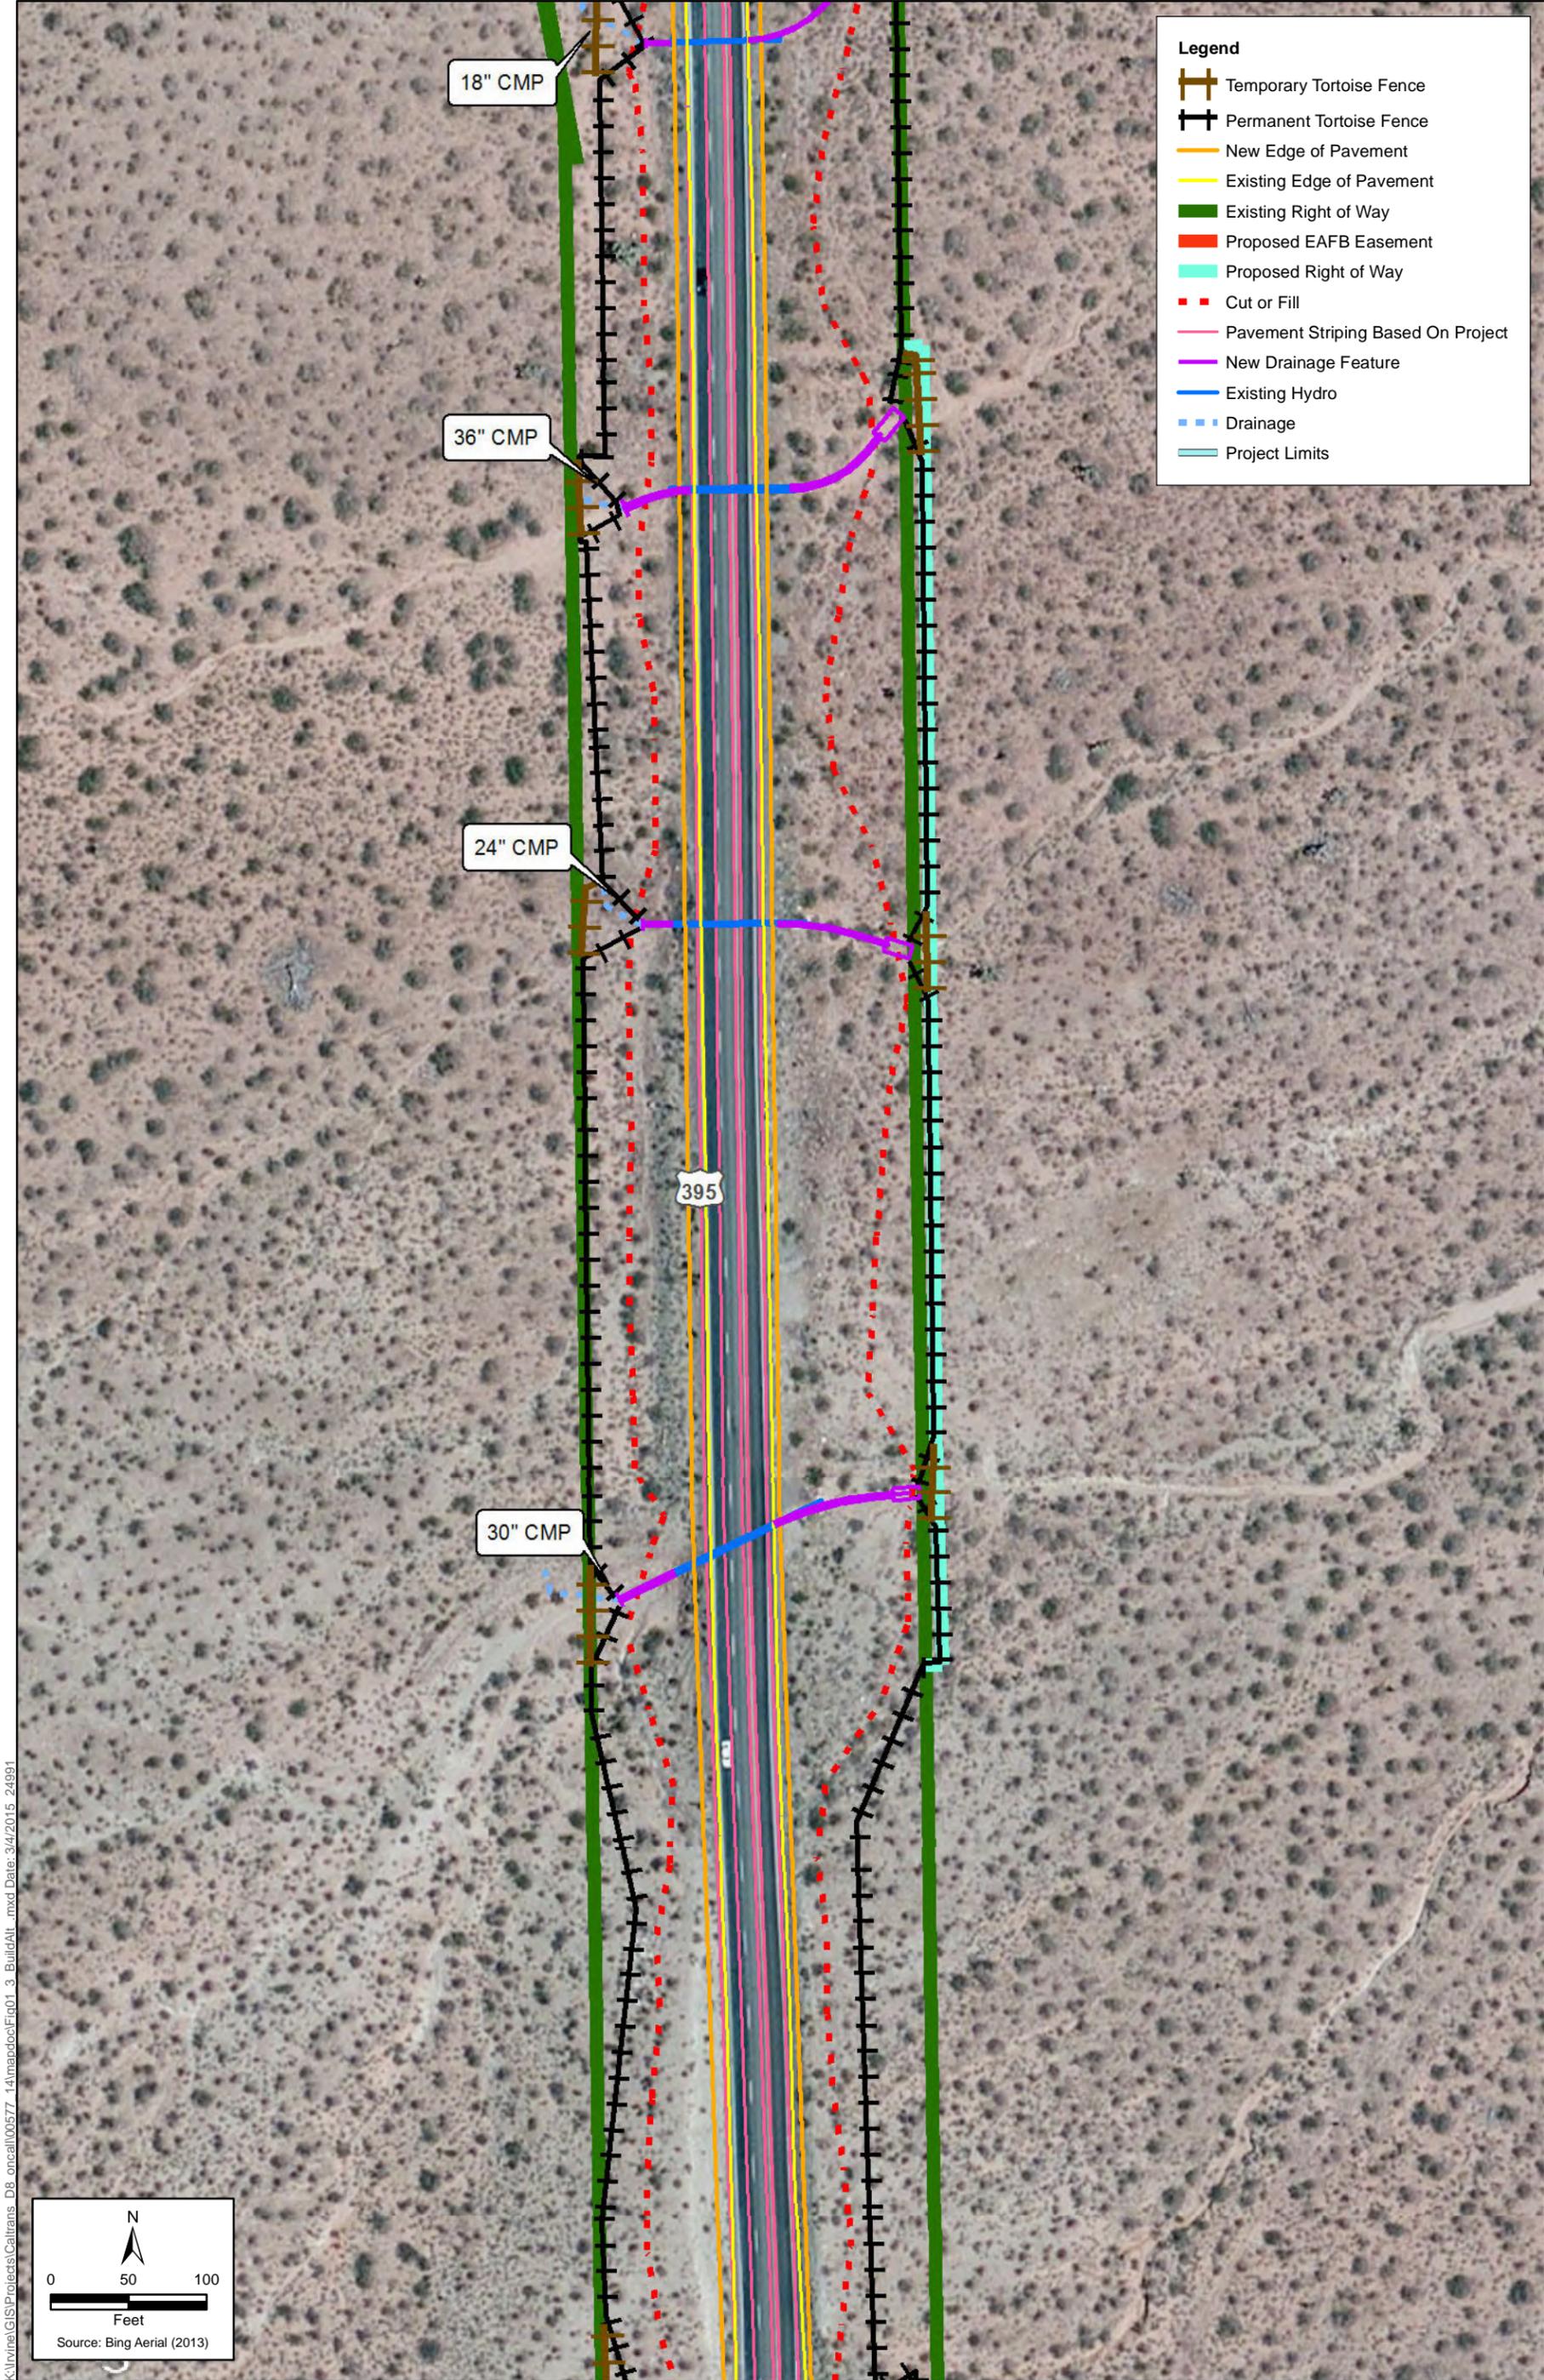


Figure 1-3 (Sheet 21 of 26)

Build Alternative

US Highway 395 Widen Median and Shoulder and Install Rumble Strips Project

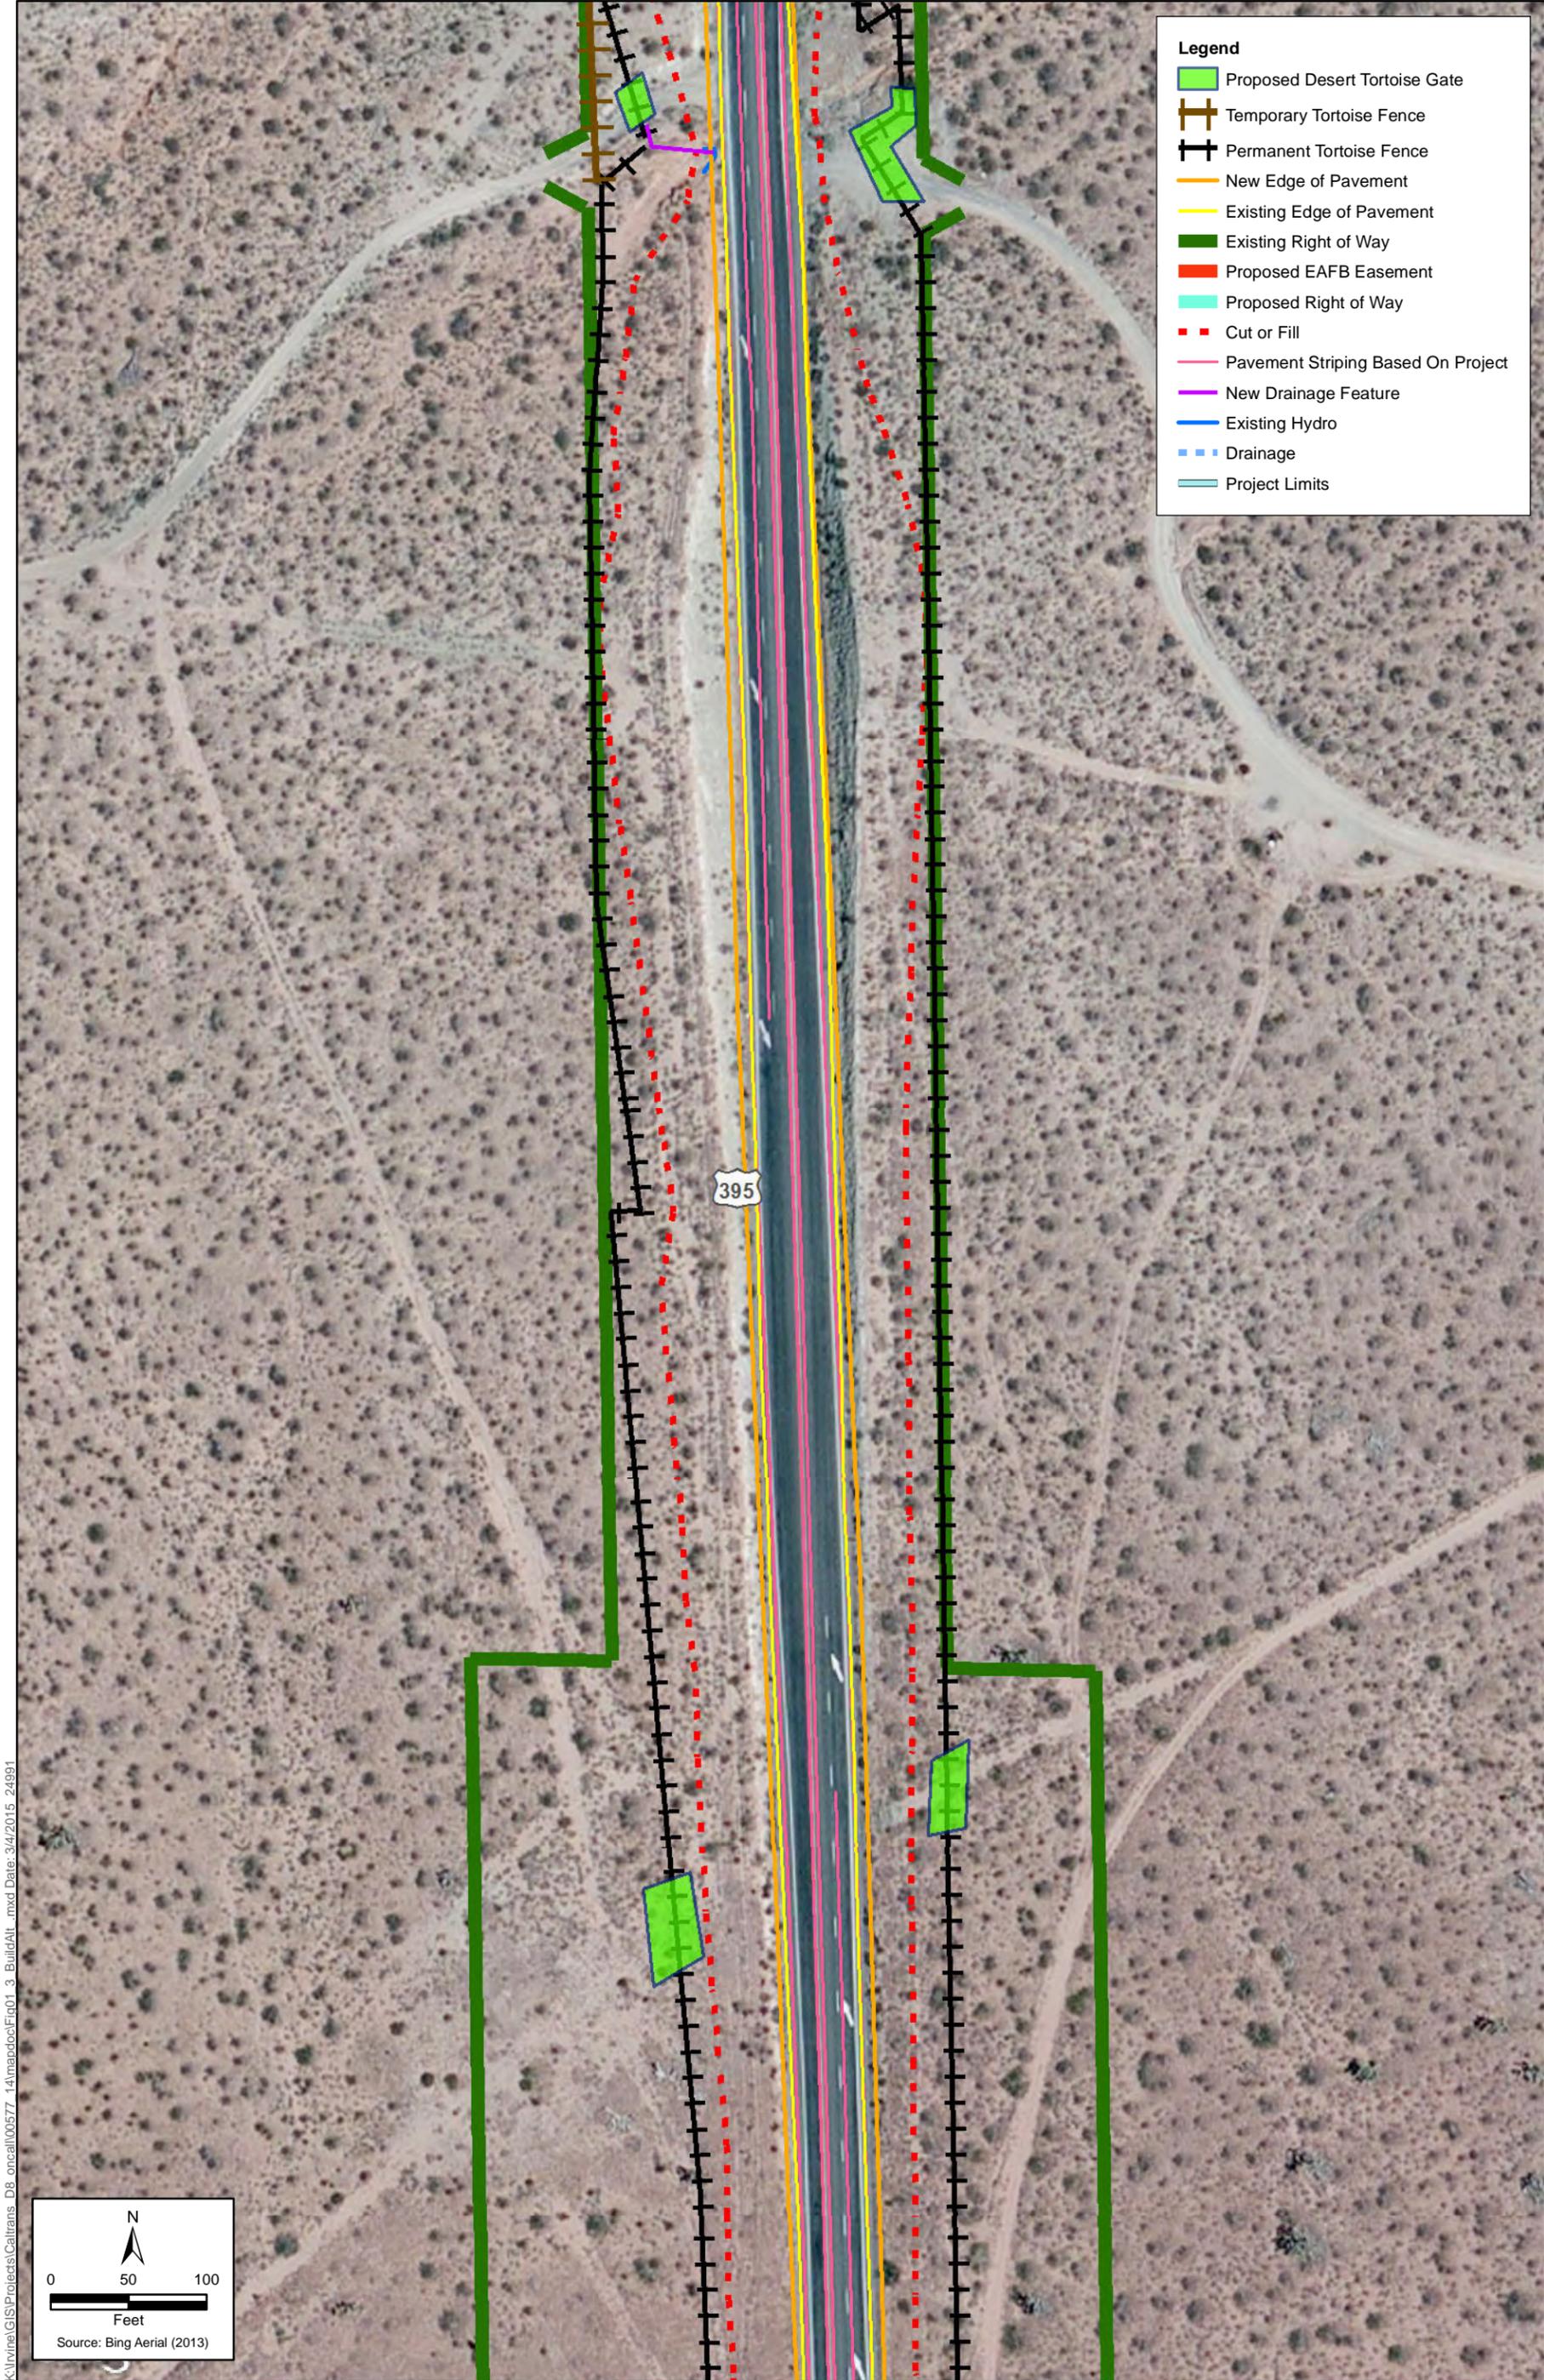

K:\In\me\GIS\Projects\Caltrans DB_orc\call00577_14\mapdoc\Fig01_3_BuildAlt_3.mxd Date: 3/4/2015 2:49:11

Figure 1-3 (Sheet 22 of 26)

Build Alternative

US Highway 395 Widen Median and Shoulder and Install Rumble Strips Project


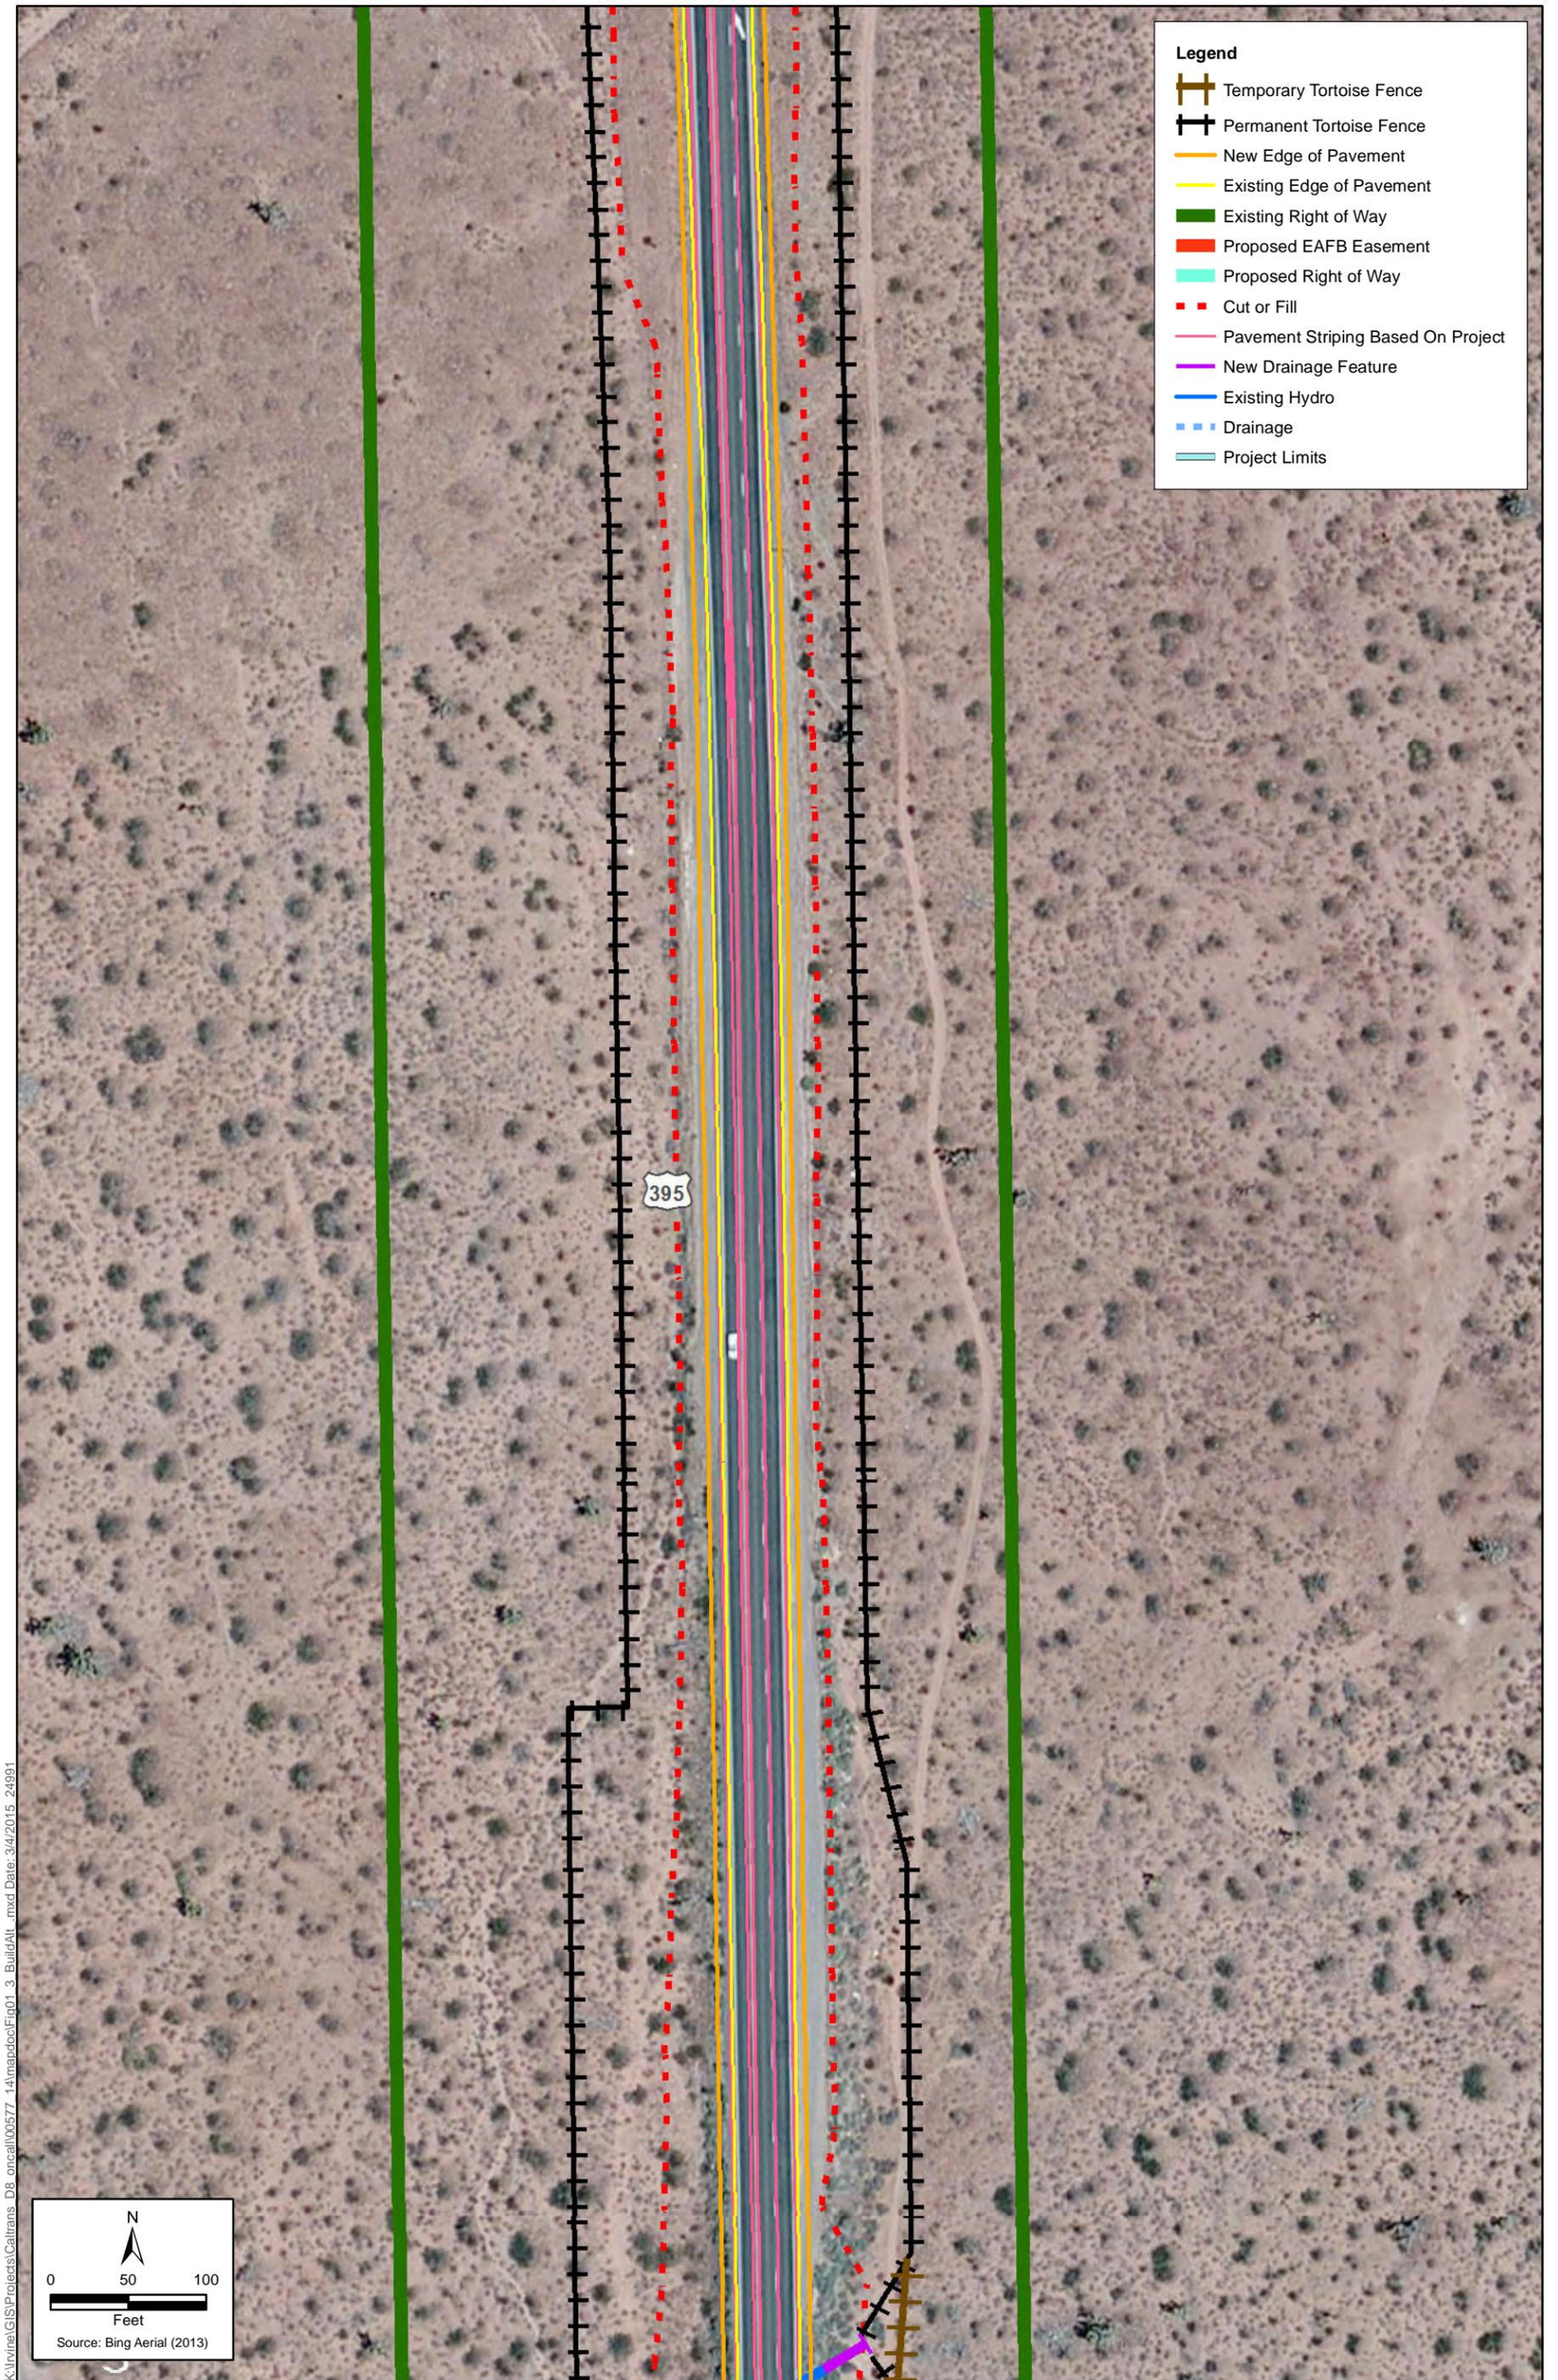


Figure 1-3 (Sheet 23 of 26)
Build Alternative

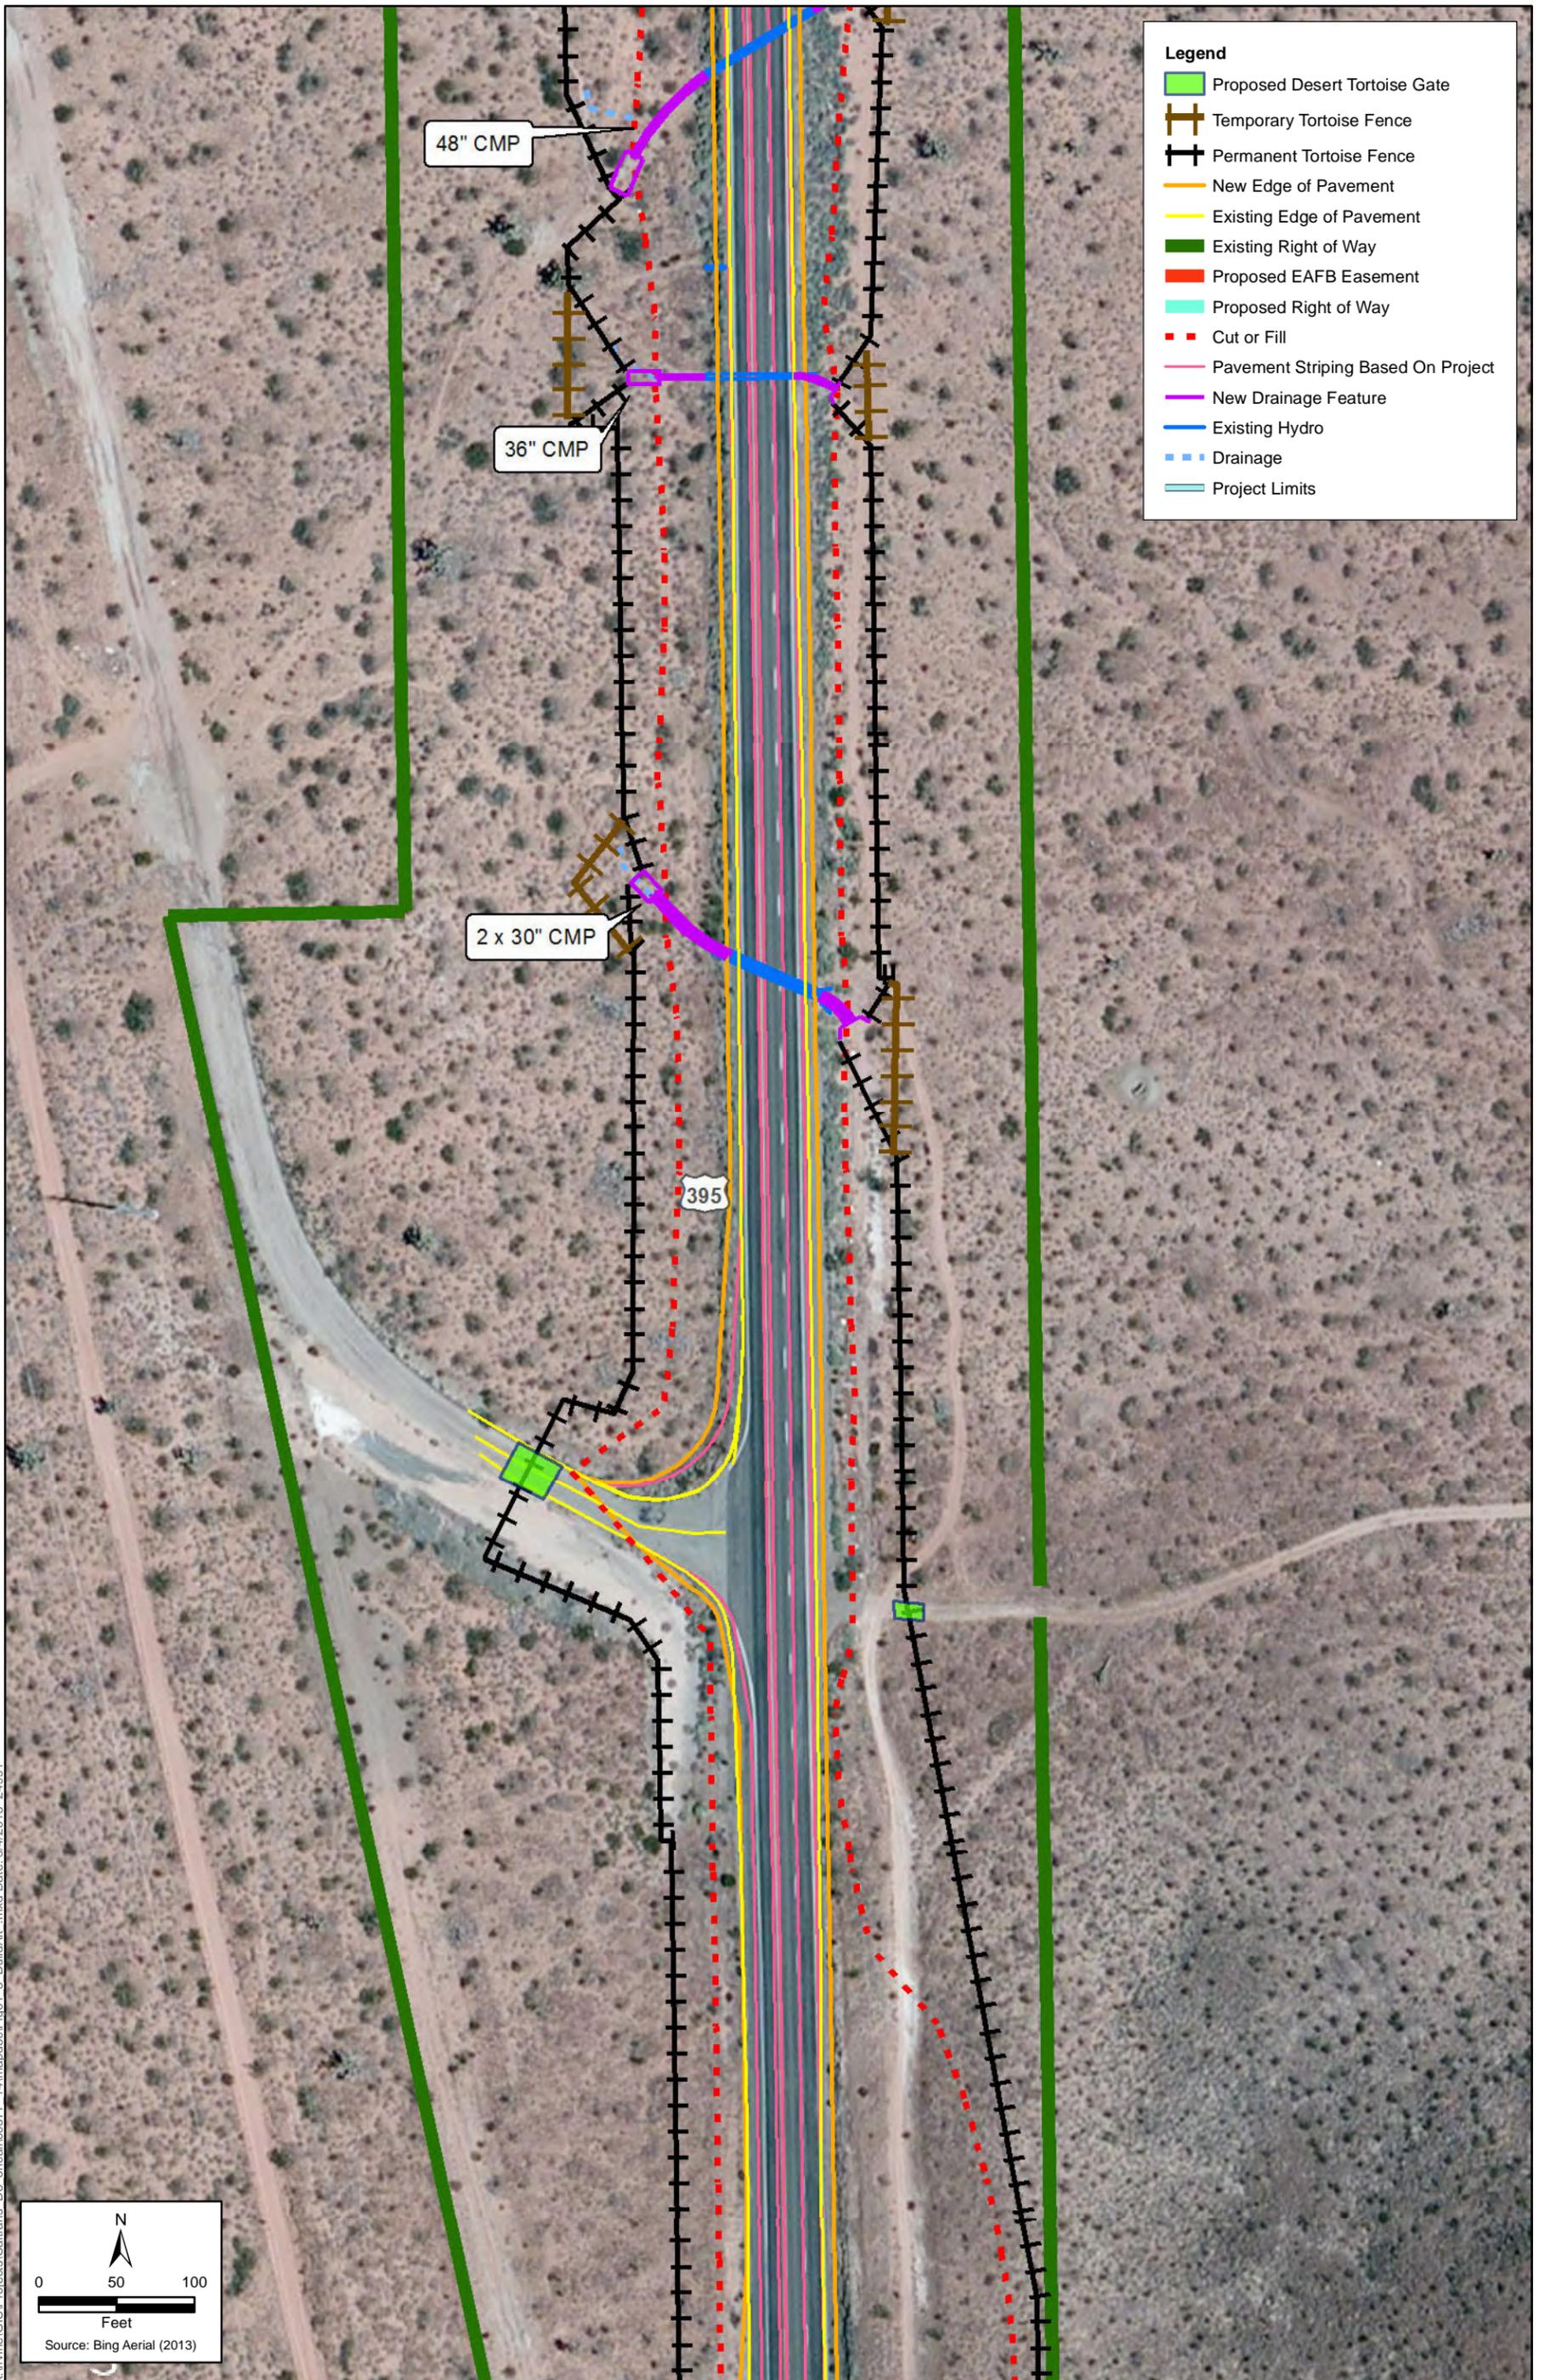

K:\In\In\GIS\Projects\Calltrans DB oncall\00577_14\mapdoc\Fig01_3_BuildAlt_3.mxd Date: 3/4/2015 2:49:11


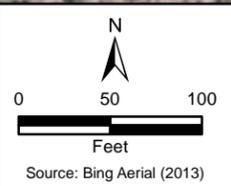


Figure 1-3 (Sheet 24 of 26)

Build Alternative


US Highway 395 Widen Median and Shoulder and Install Rumble Strips Project

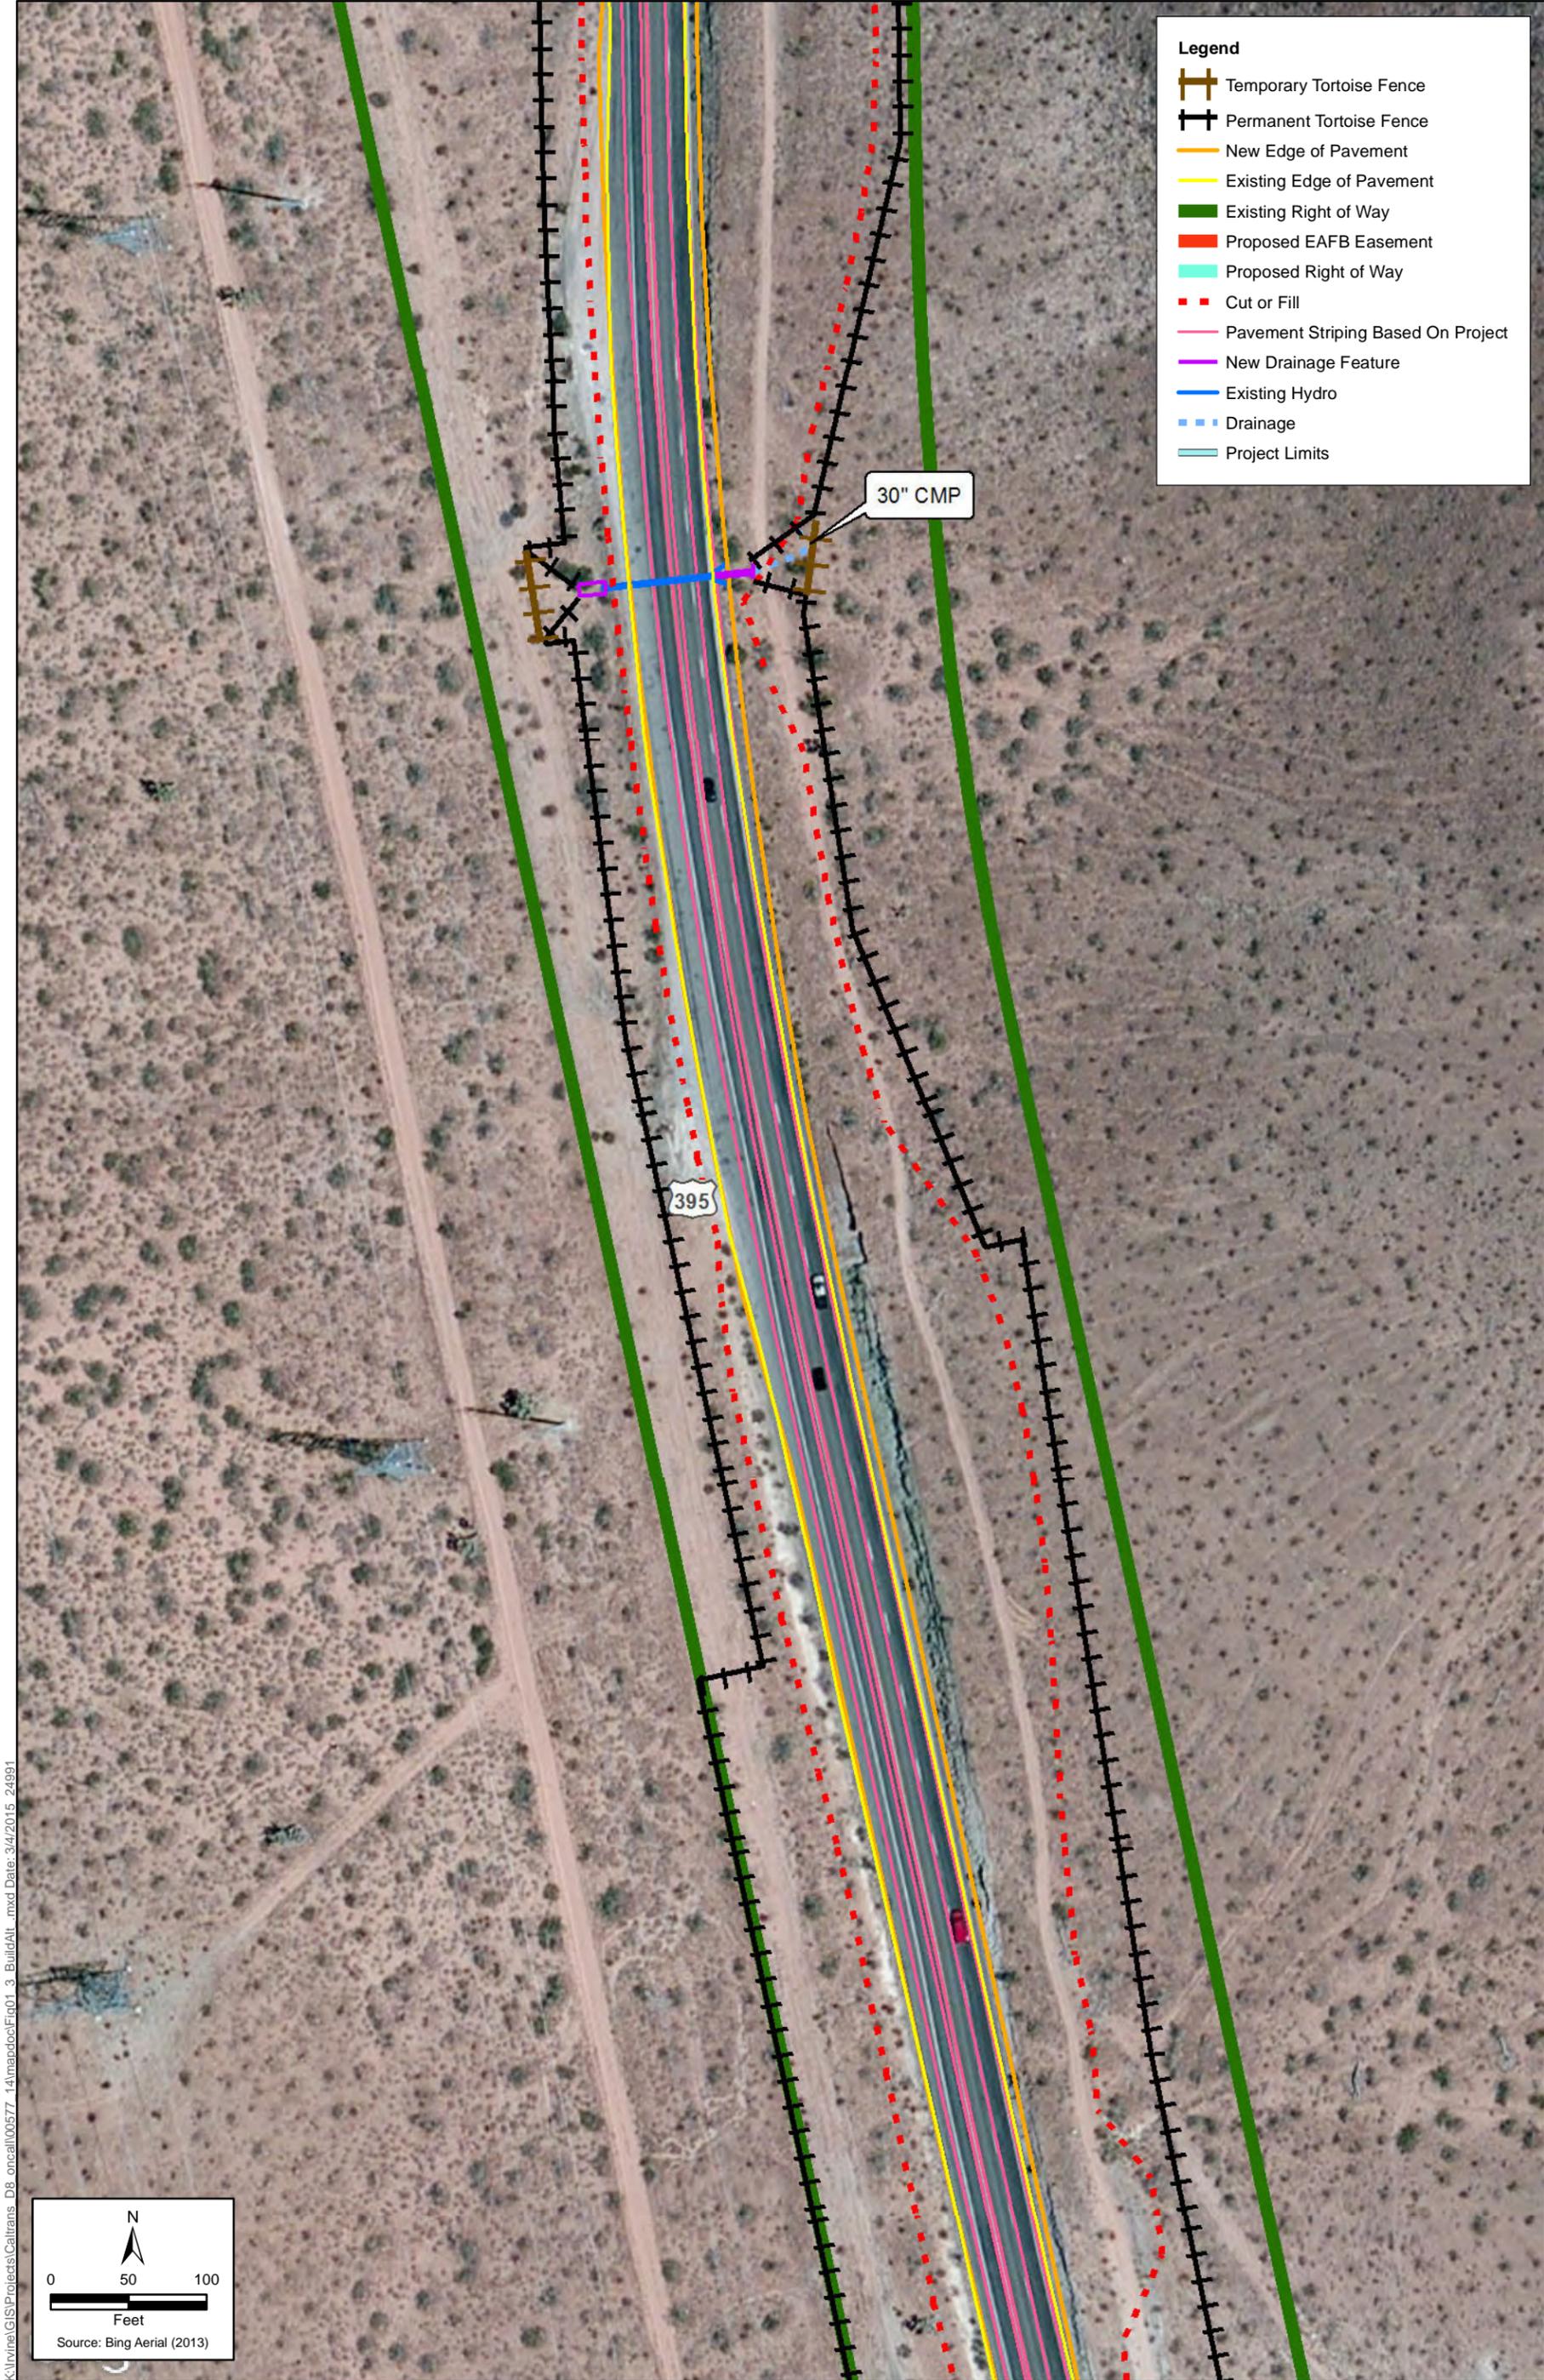

- Legend**
- Temporary Tortoise Fence
 - Permanent Tortoise Fence
 - New Edge of Pavement
 - Existing Edge of Pavement
 - Existing Right of Way
 - Proposed EAFB Easement
 - Proposed Right of Way
 - Cut or Fill
 - Pavement Striping Based On Project
 - New Drainage Feature
 - Existing Hydro
 - Drainage
 - Project Limits

30" CMP

395

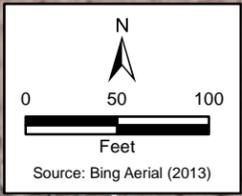

K:\Irvine\GIS\Projects\Calltrans DB oncall\00577_14\mapdoc\Fig01_3_BuildAlt_ .mxd Date: 3/4/2015 2:49:11

Figure 1-3 (Sheet 25 of 26)

Build Alternative

US Highway 395 Widen Median and Shoulder and Install Rumble Strips Project



Figure 1-3 (Sheet 26 of 26)

Build Alternative

US Highway 395 Widen Median and Shoulder and Install Rumble Strips Project