


DISTRICT	ROUTE	POST MILES	SHEET No.	TOTAL SHEETS
4	101, 1	8.0/9.8 6.8/7.1	38	128



- LEGEND**
- Permit to Enter - Subject to Approval by GGBHTD
 - Available After 10/1/11
 - Available After NTPS
 - Temporary Construction Easement
 - Available After 3/1/12
 - Caltrans - Developer Cannot Use
 - Available After Detour is Removed
 - Environmentally Sensitive Areas

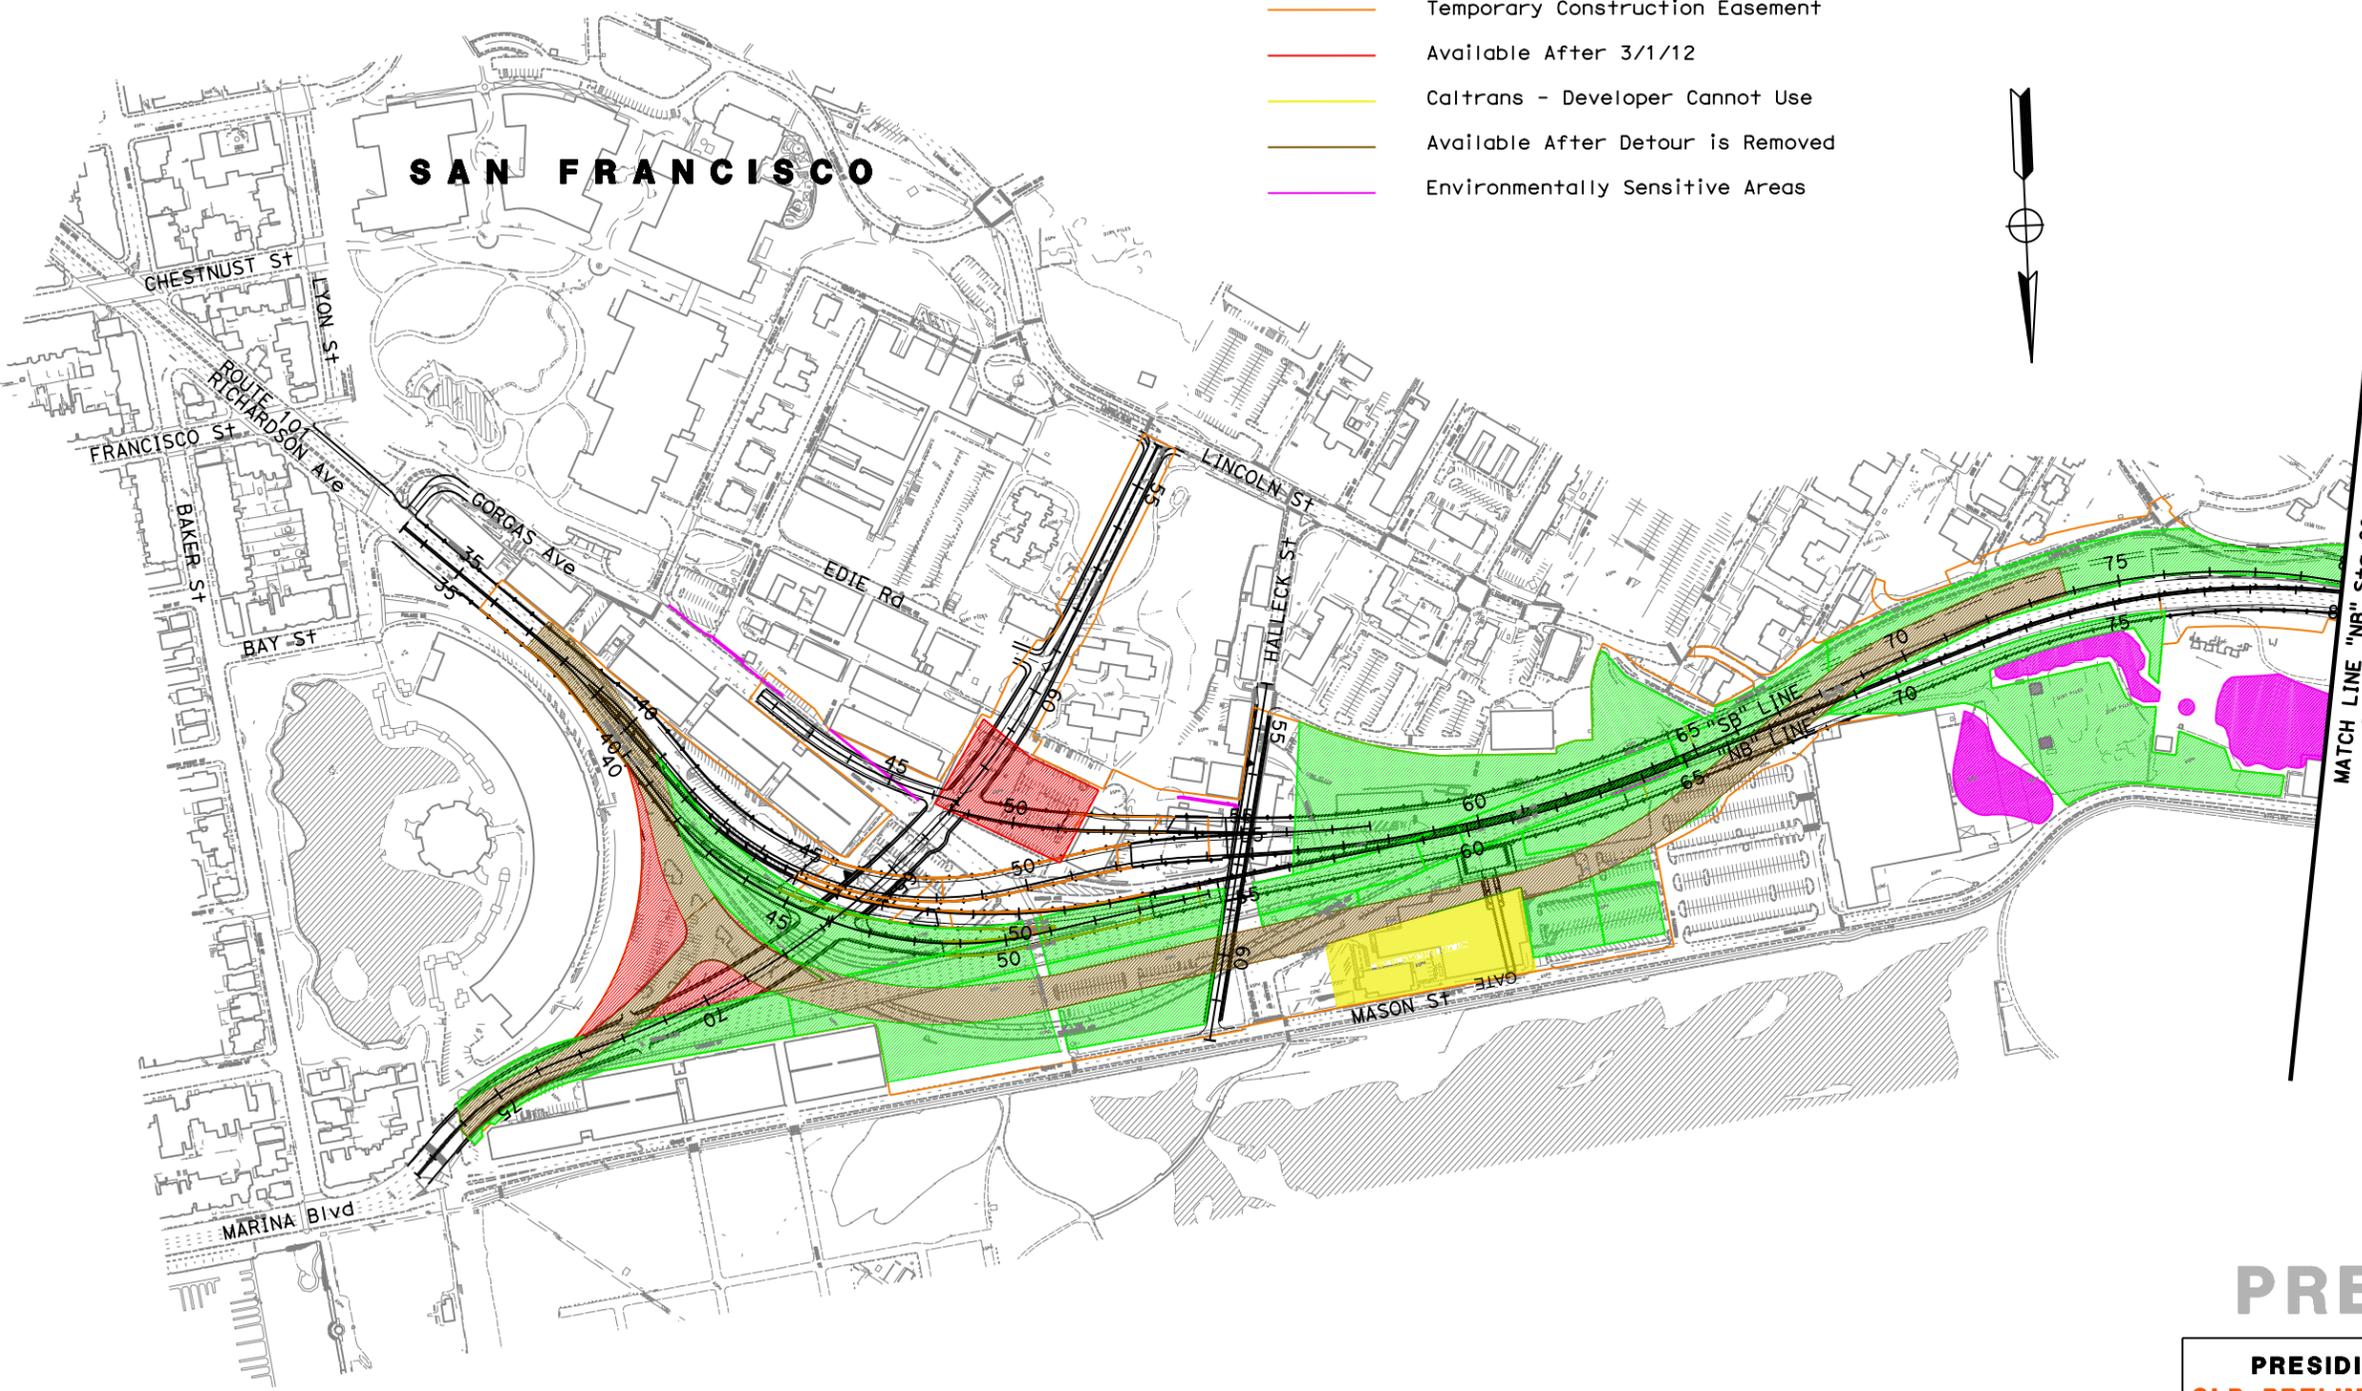

MATCH LINE "NB" Sta 80+00
SEE SHEET TOP-2

PRELIMINARY

**PRESIDIO PARKWAY P3 PROJECT
GLP PRELIMINARY MASTER ALTERNATIVE**

CONSTRUCTION DETAILS TCE OCCUPATION PLAN

SCALE : 1"=200'

C-12




DISTRICT	ROUTE	POST MILES	SHEET No.	TOTAL SHEETS
4	101, 1	8.0/9.8 6.8/7.1	39	128



LEGEND

- Permit to Enter - Subject to Approval by GGBHTD
- Available After 10/1/11
- Available After 8/30/12 or Contract 4 Completion Acceptance (If Sooner)
- Temporary Construction Easement
- Available After 3/1/12
- Caltrans - Developer Cannot Use
- Available After Detour is Removed
- Environmentally Sensitive Areas

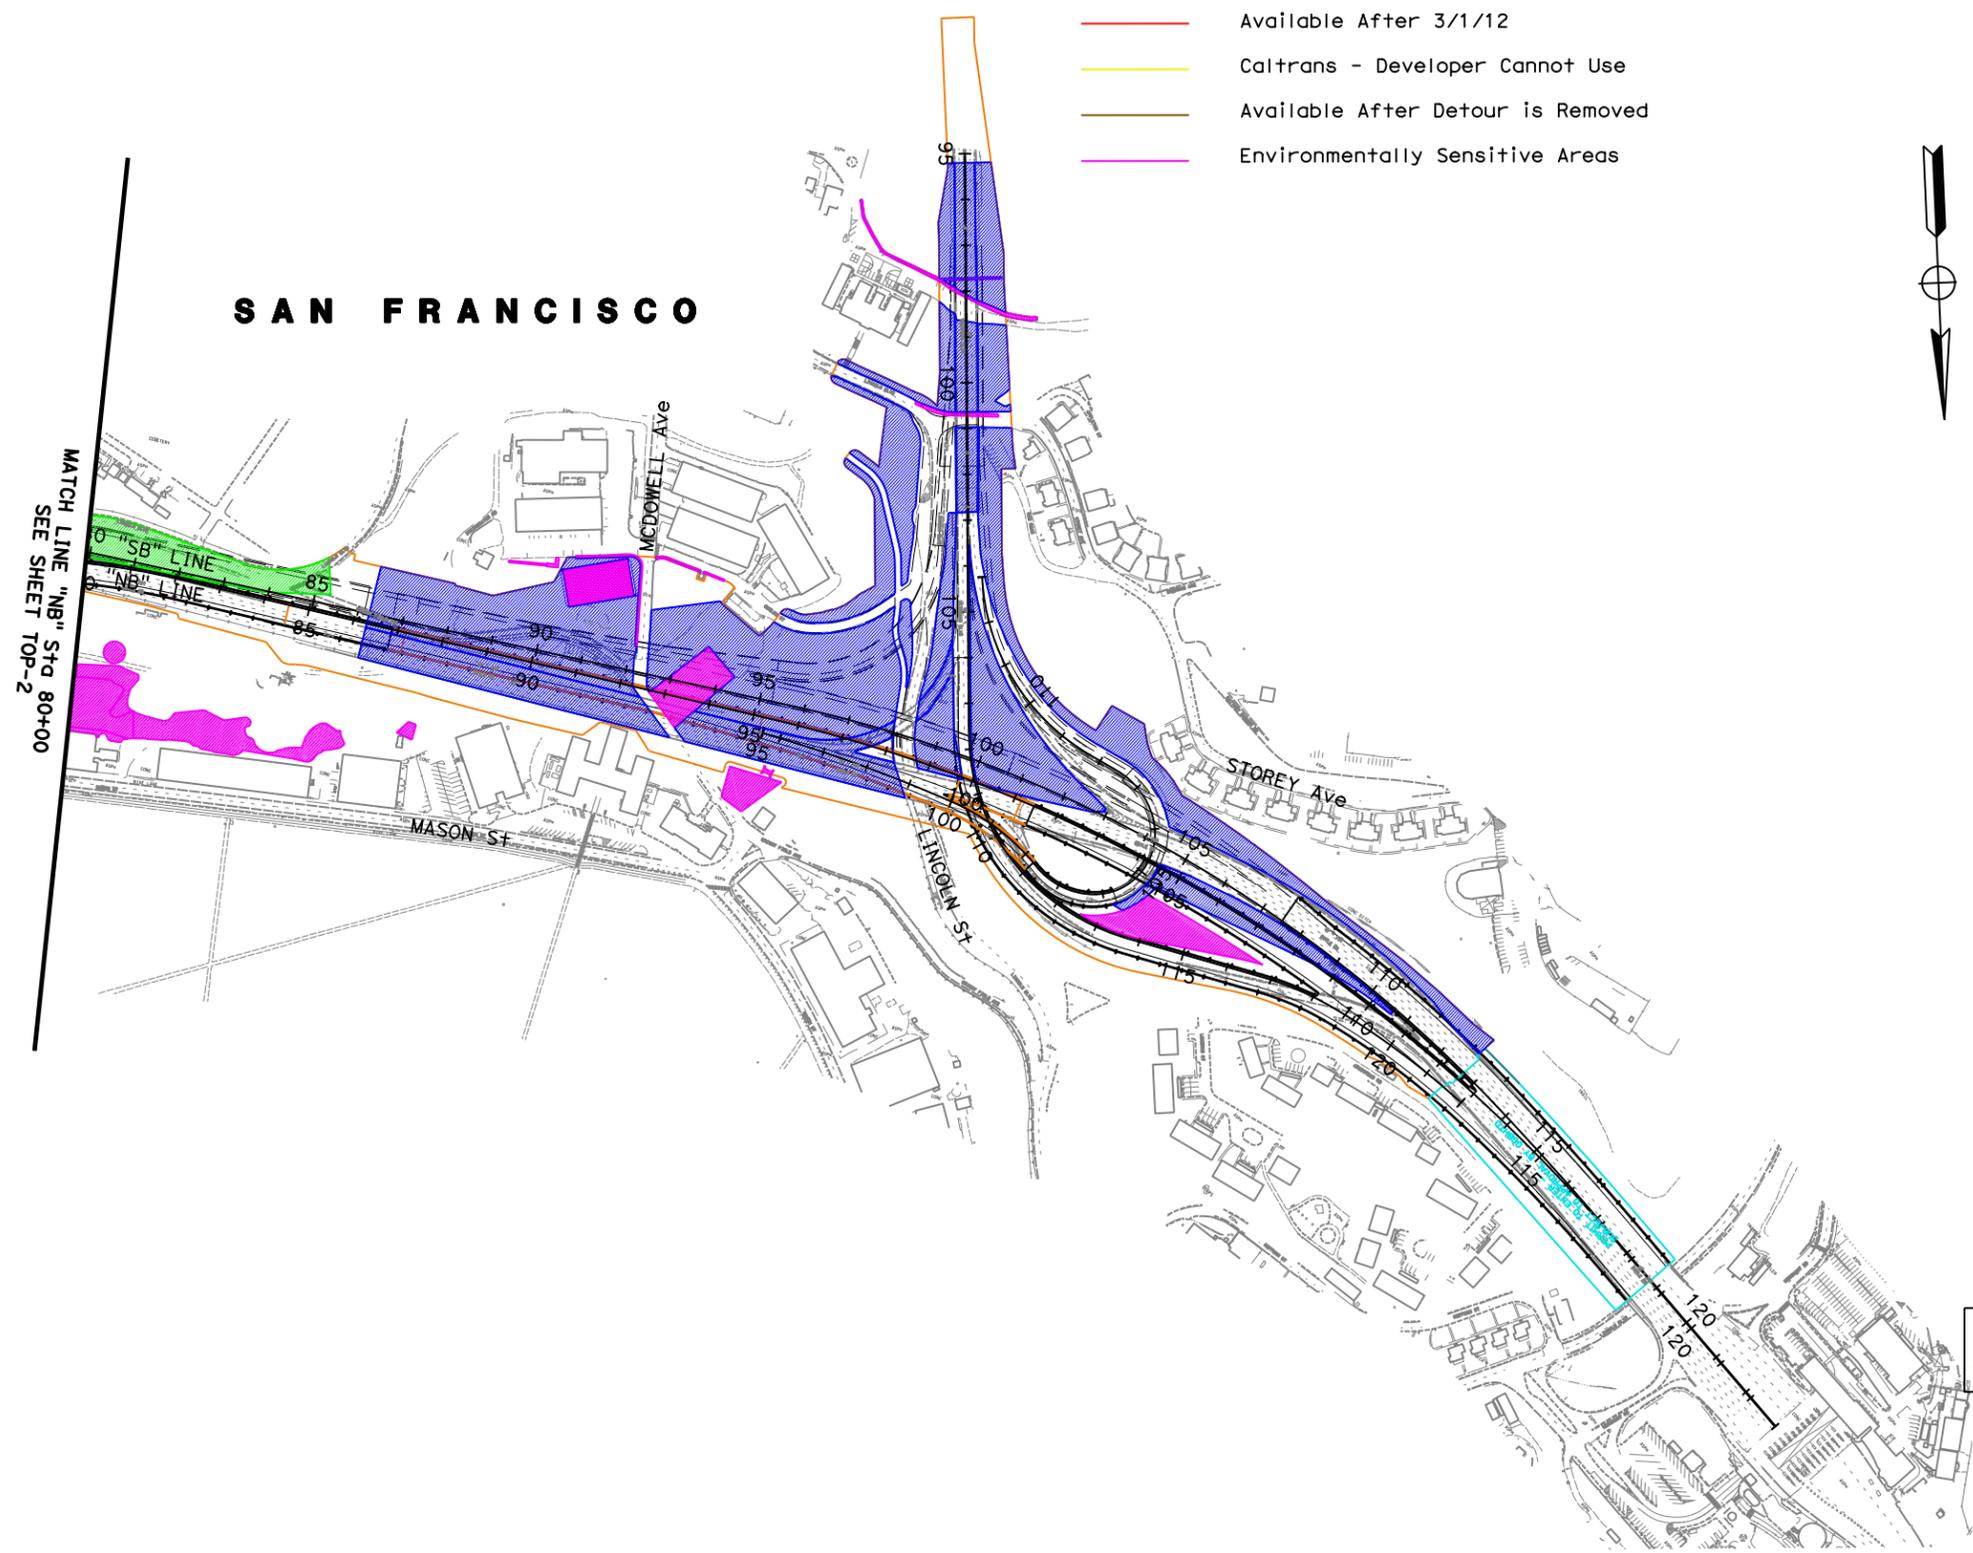

SAN FRANCISCO

MATCH LINE "NB" Stg 80+00
SEE SHEET TOP-2

PRELIMINARY

**PRESIDIO PARKWAY P3 PROJECT
GLP PRELIMINARY MASTER ALTERNATIVE**

**CONSTRUCTION DETAILS
TCE OCCUPATION PLAN**

SCALE : 1"=200'

C-13

